

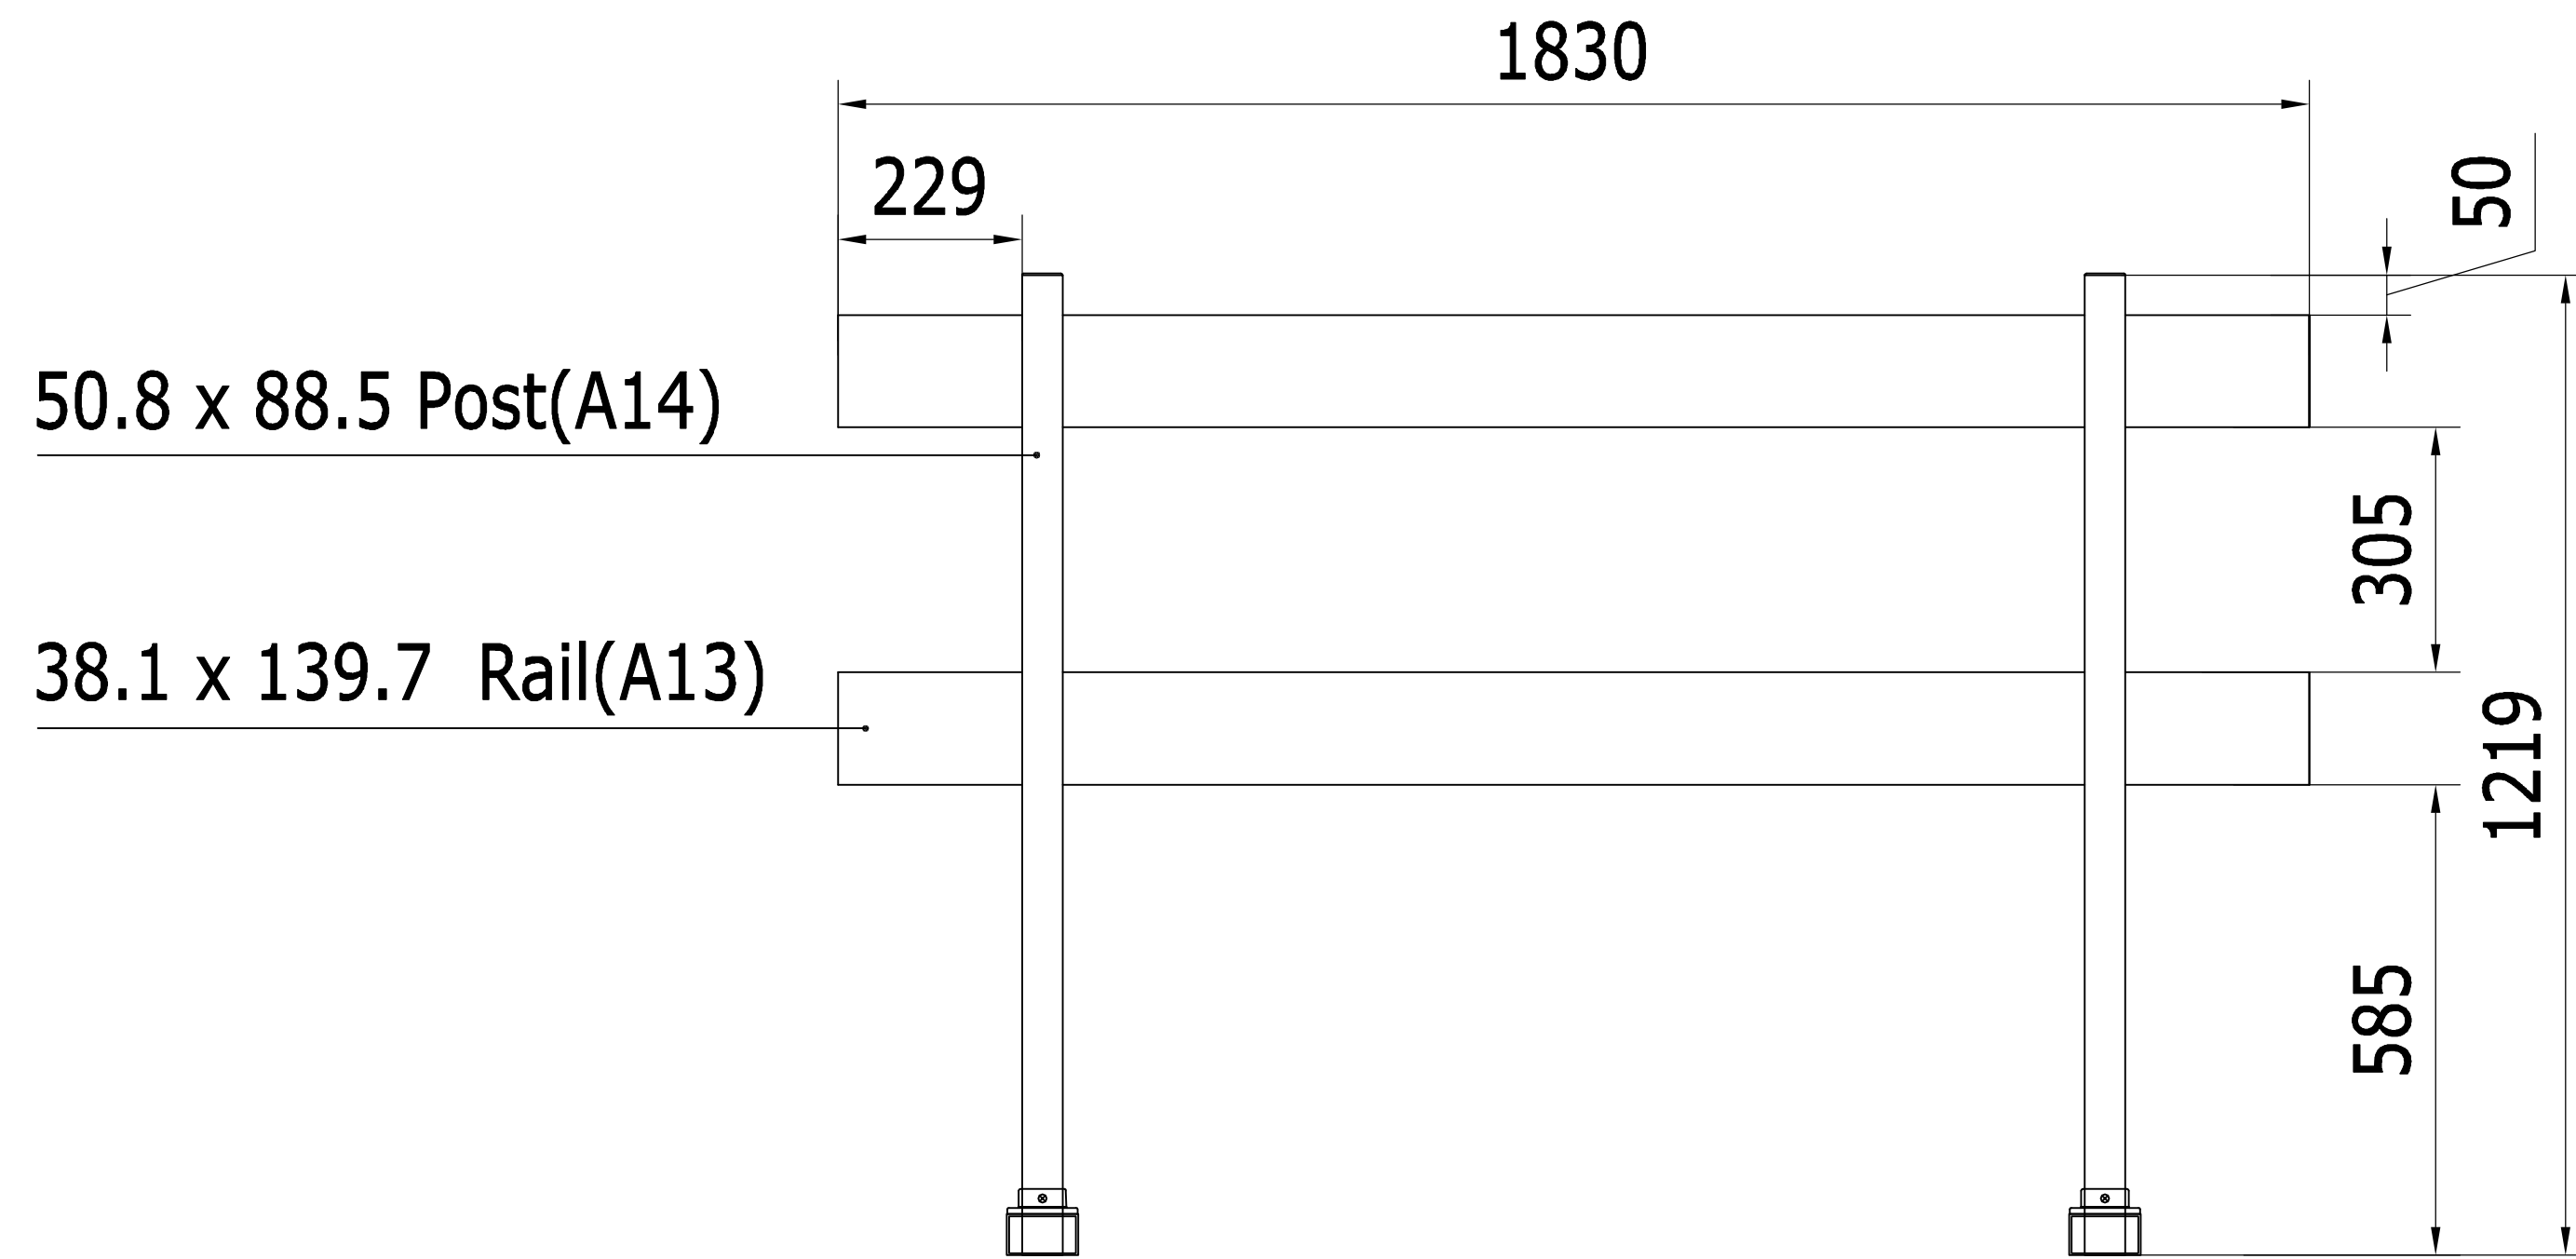


Temporary Fence 2-Rail

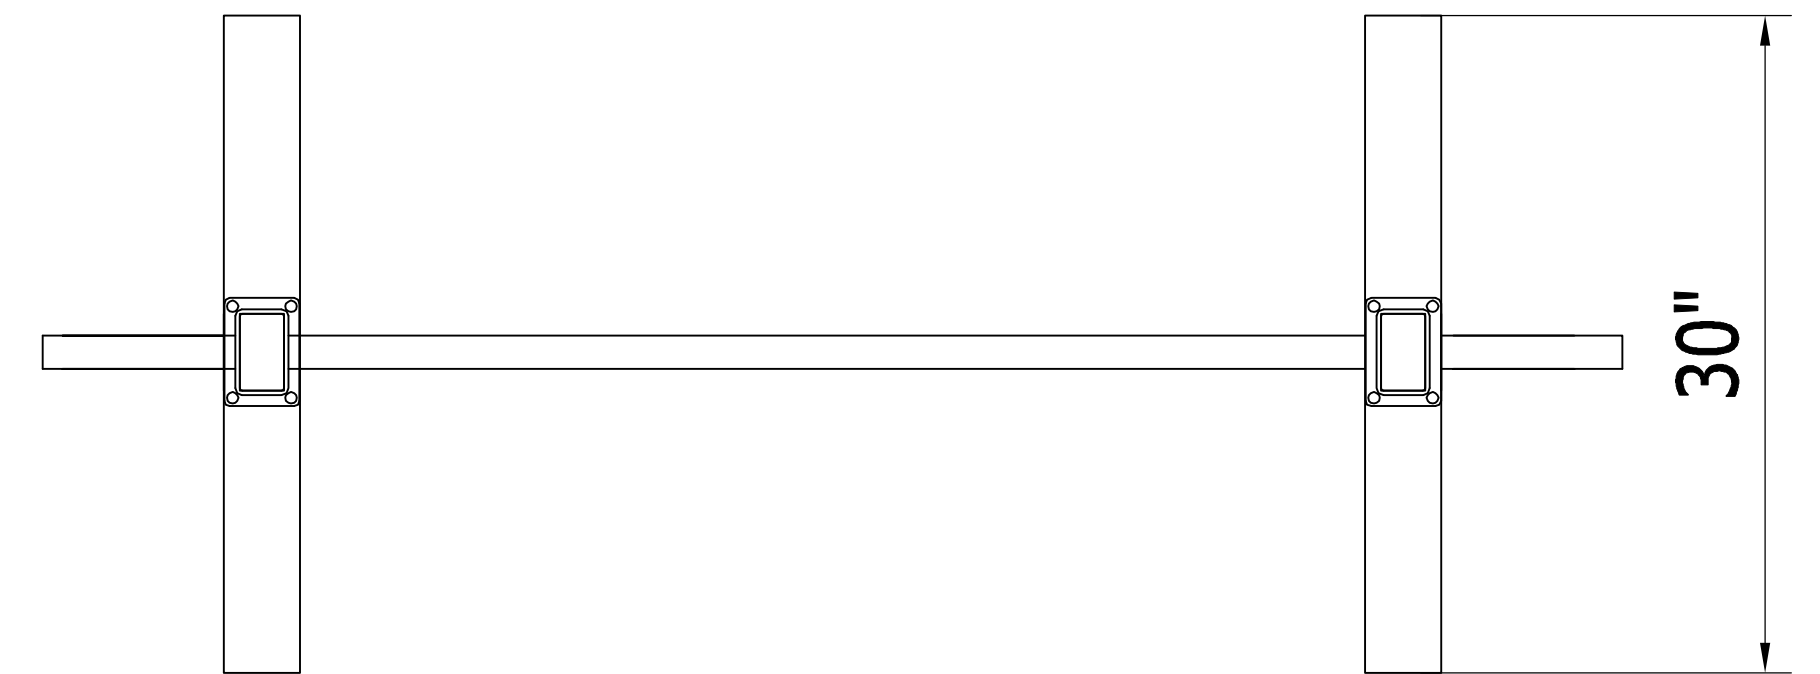

A14 length: 1219 x 2pcs
 A13 length: 1830 x 2pcs
 A14 length: 762 x 2pcs

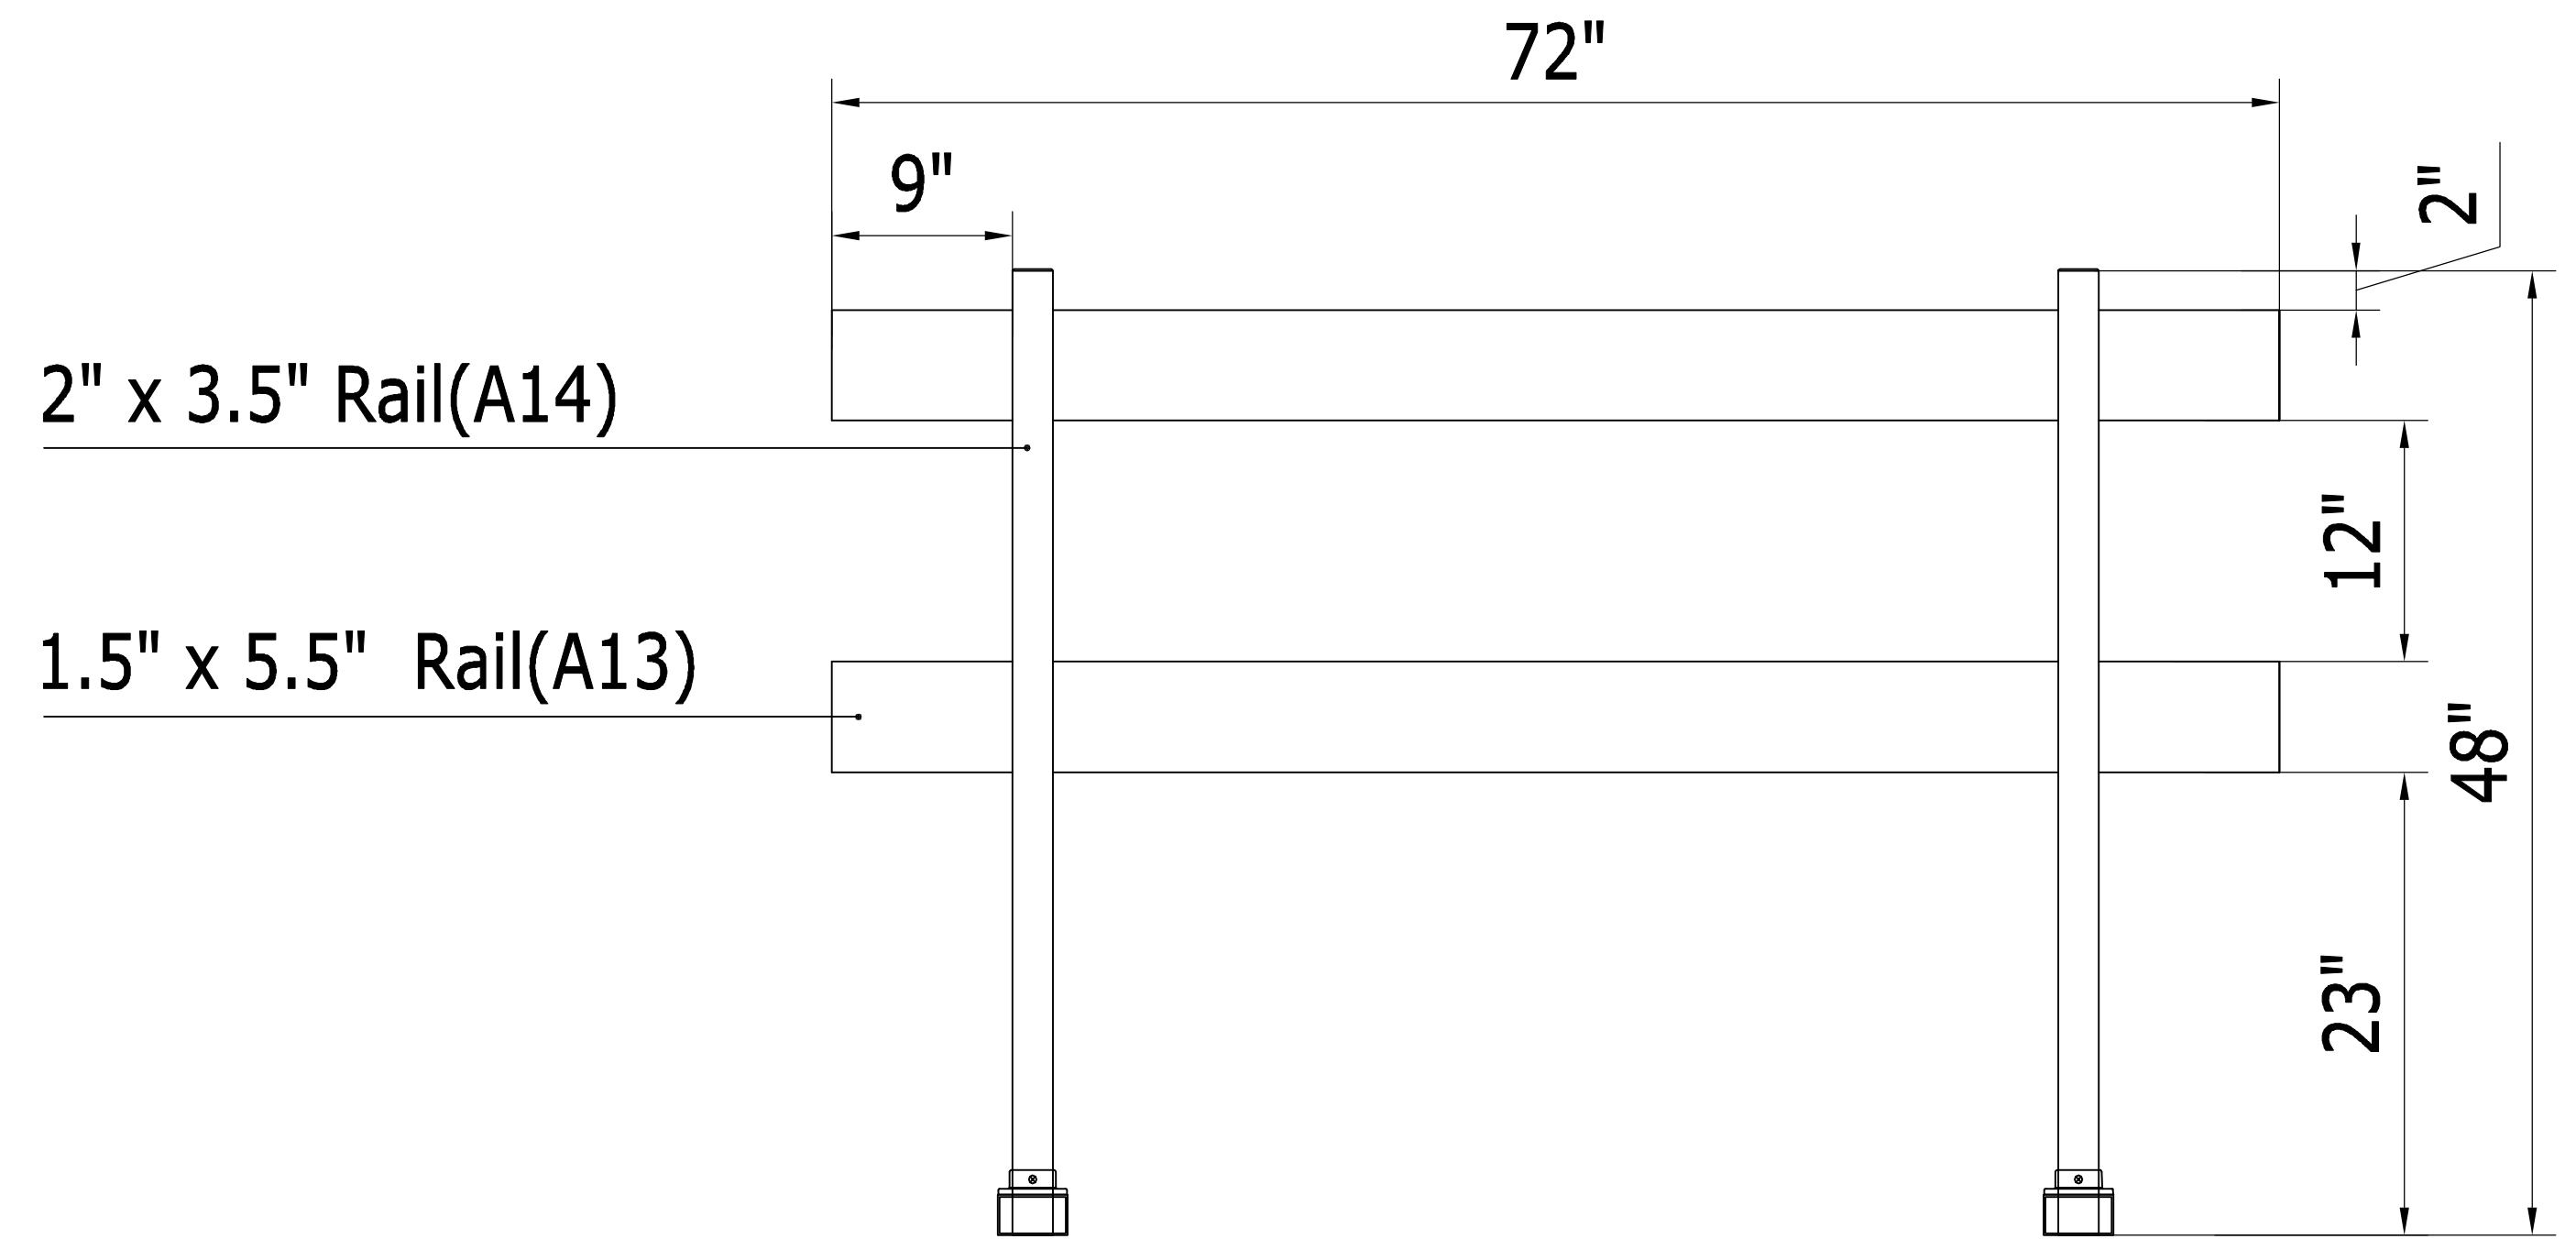

A14 length: 48" x 2pcs
 A13 length: 72" x 2pcs
 A14 length: 30" x 2pcs