



Scalloped Picket Fence (36" H × 72" W)

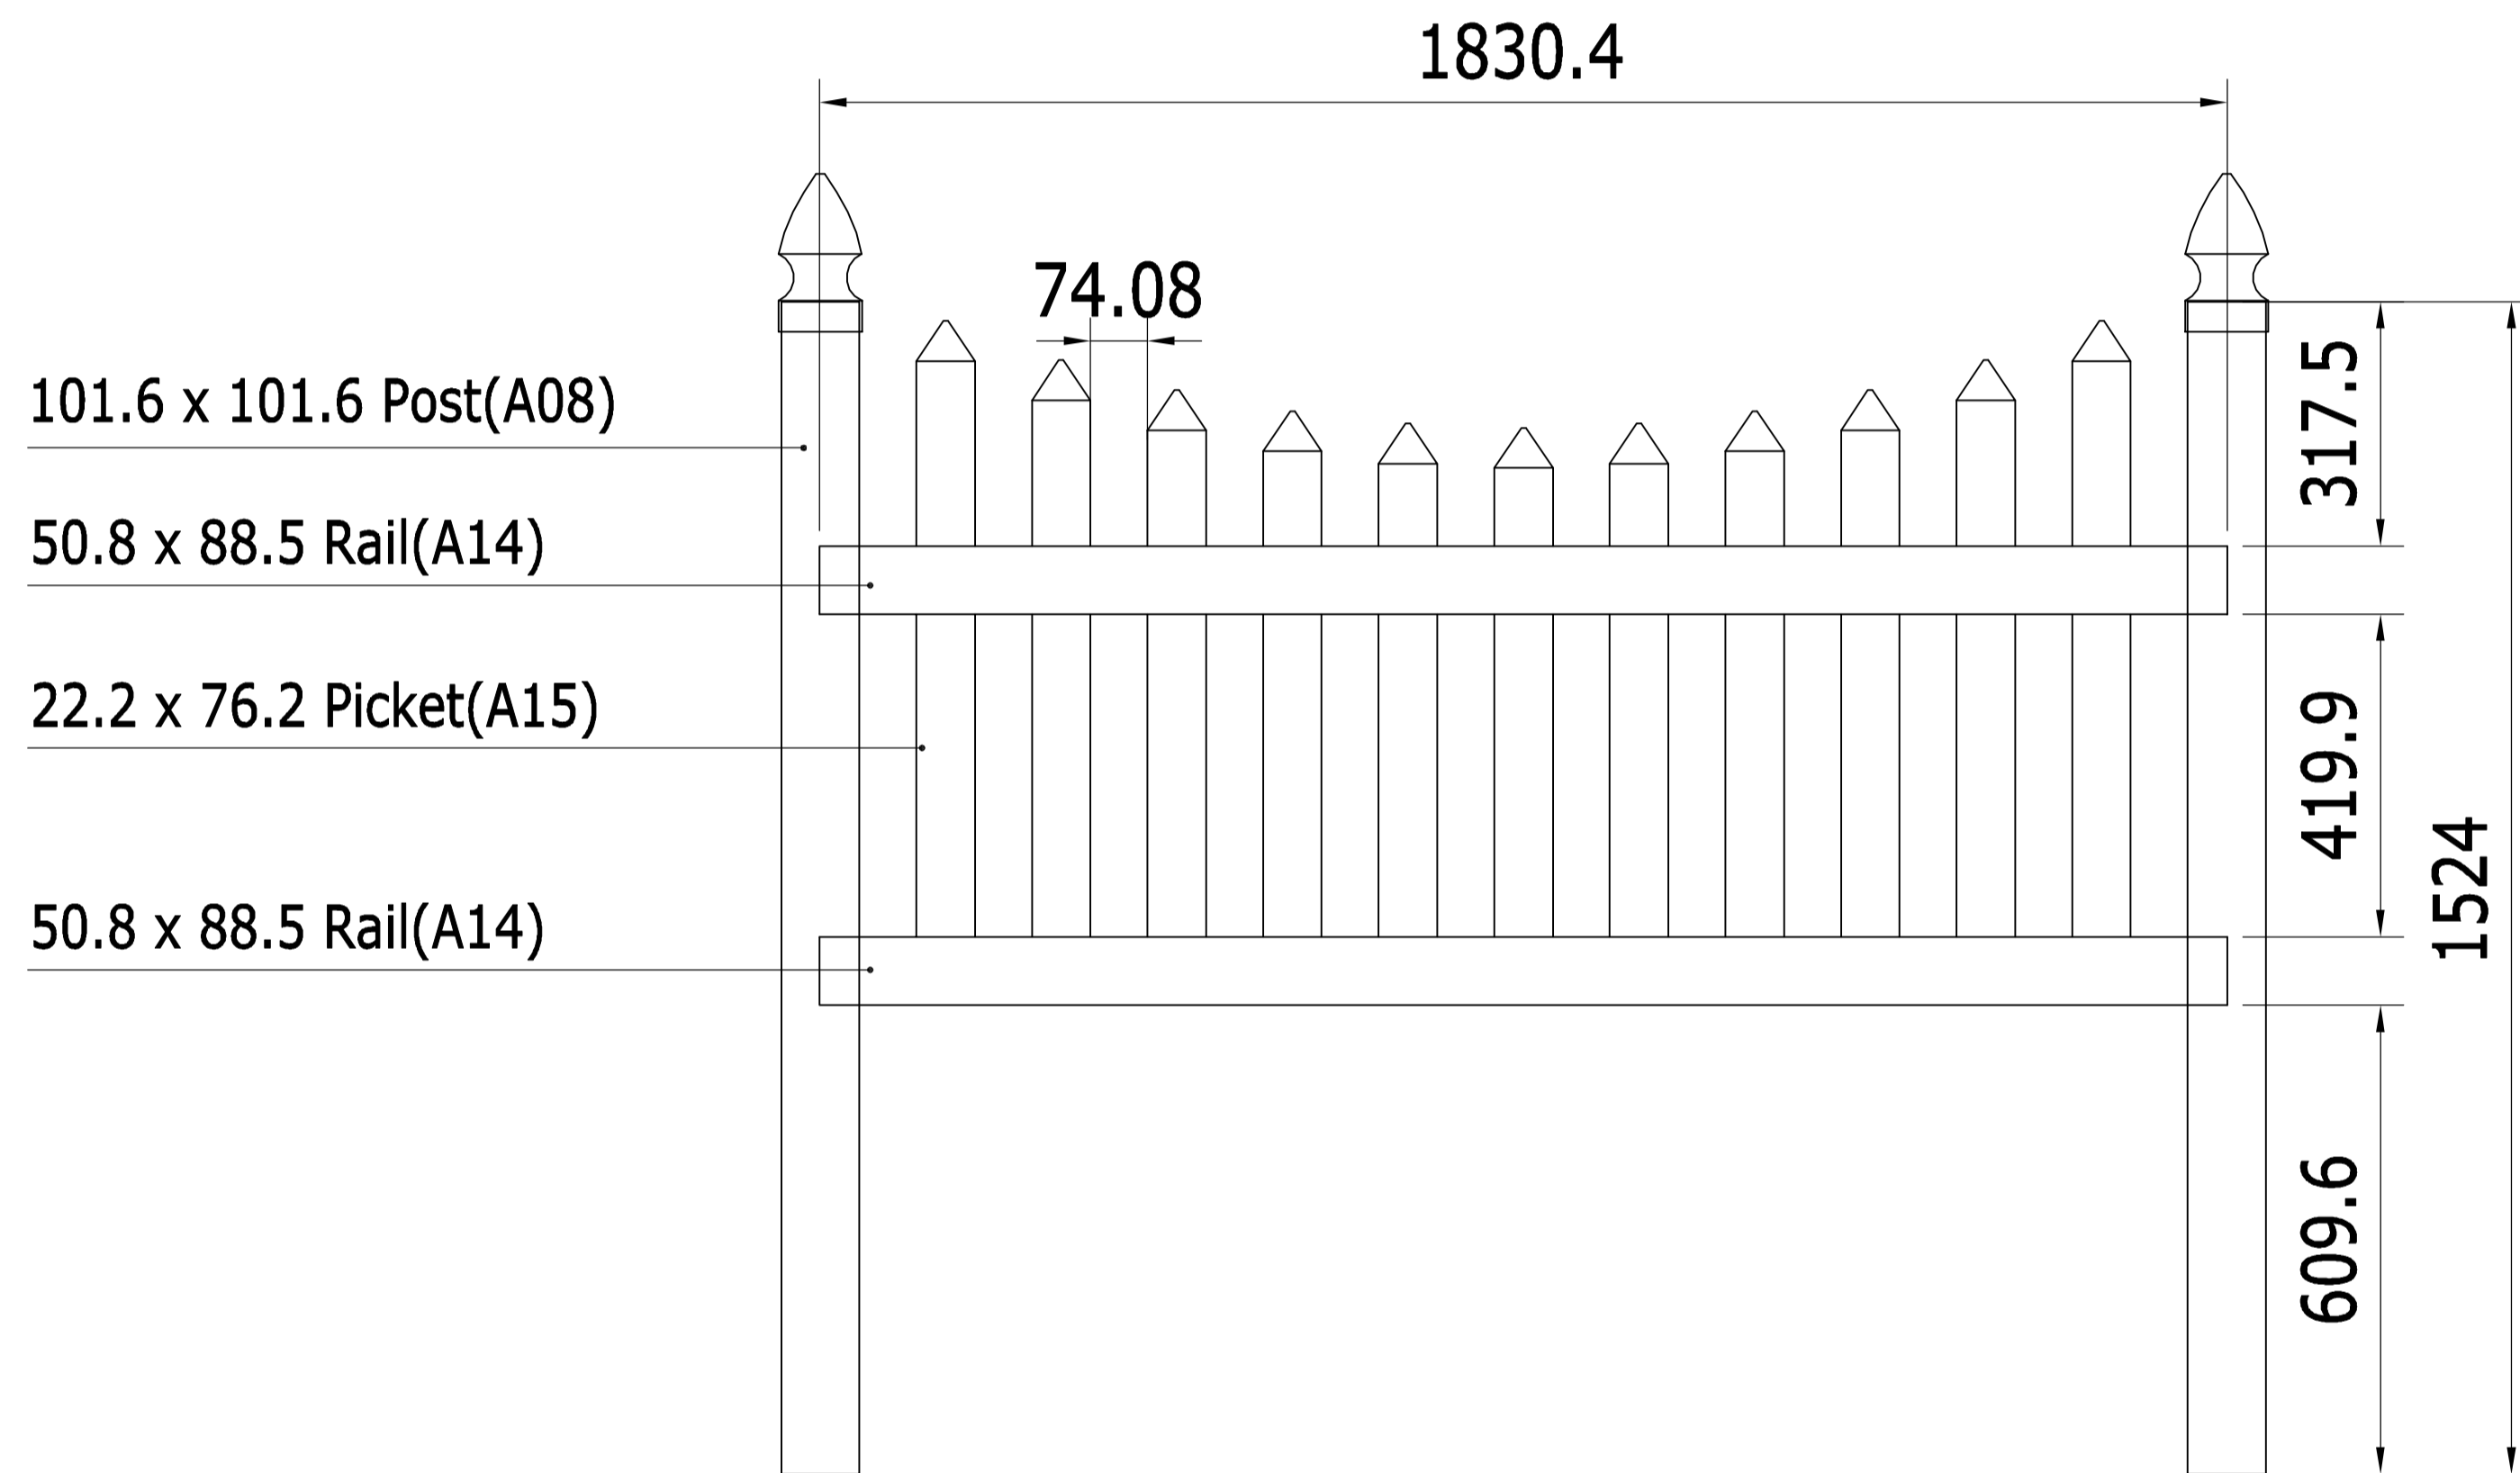

A08 length: 1524 x 1pcs
 A14 length: 1830 x 2pcs
 A15 length: 838 x 2pcs, 787 x 2pcs, 747 x 2pcs
 719 x 2pcs, 704 x 2pcs, 698 x 1pcs

Scalloped Picket Fence (36" H × 72" W)

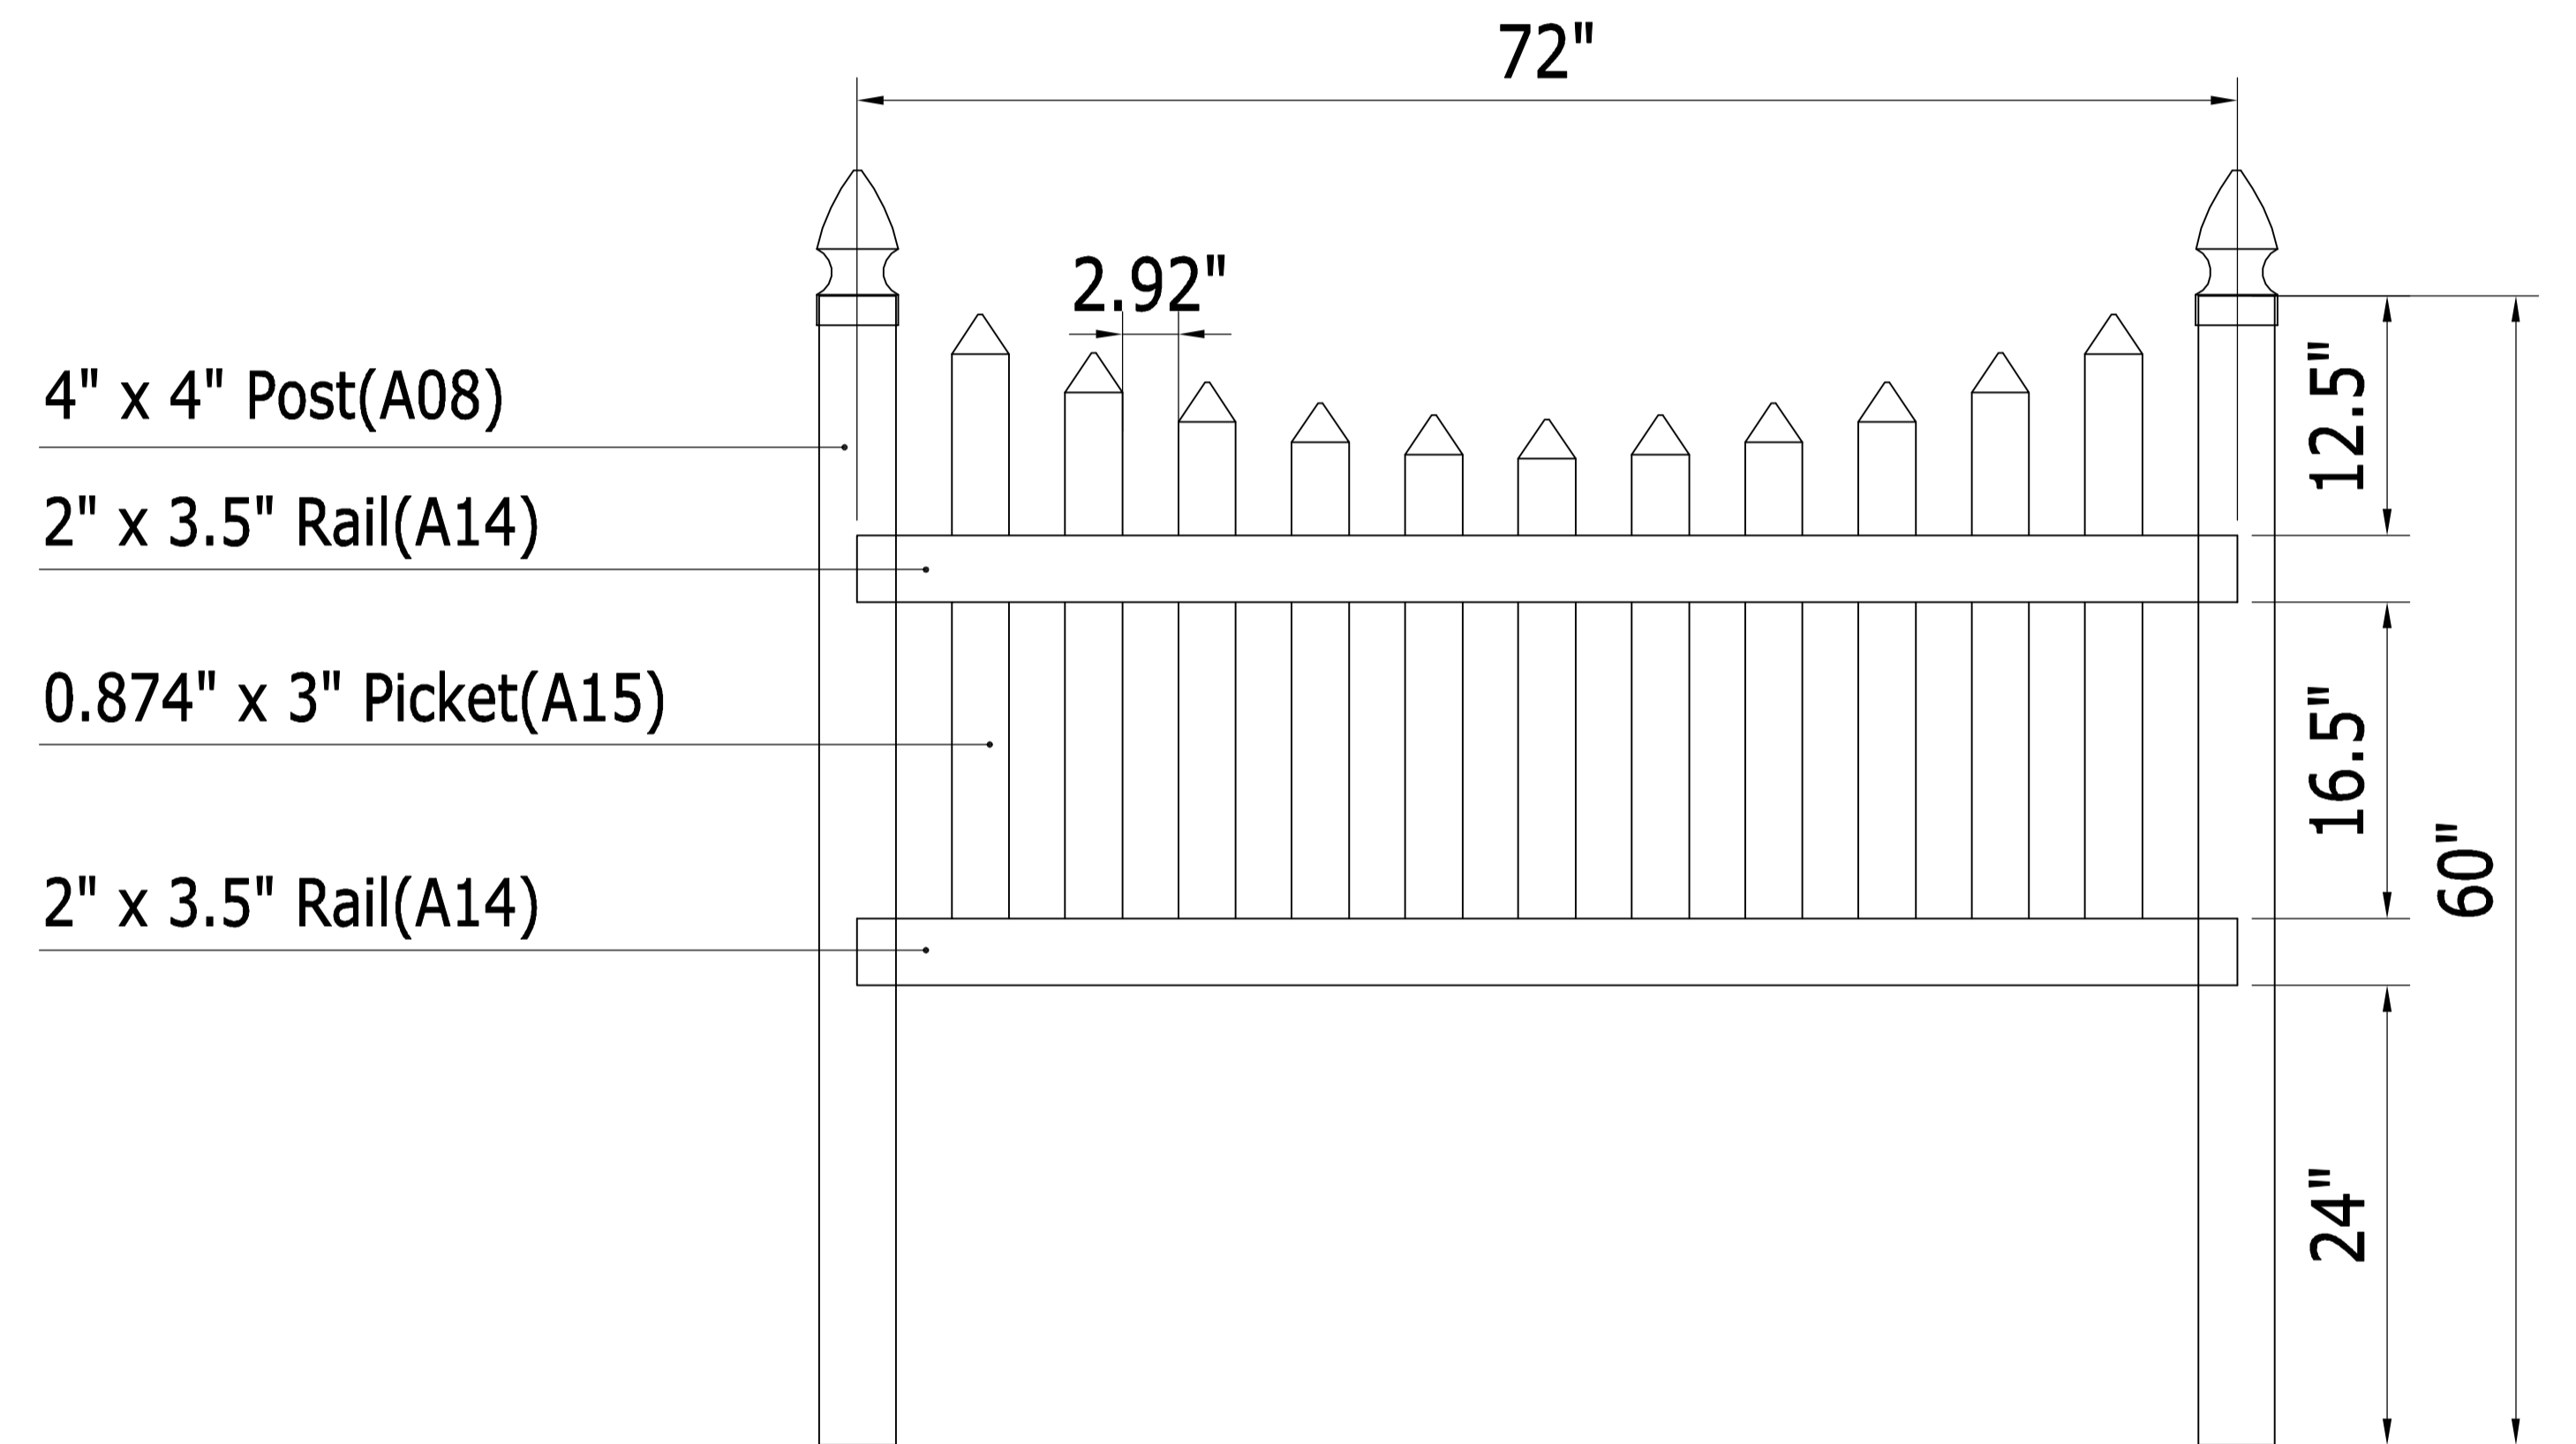

A08 length: 60" x 1pcs
 A14 length: 72" x 2pcs
 A15 length: 33" x 2pcs, 31" x 2pcs, 29.4" x 2pcs
 28.3"x 2pcs, 27.7" x 2pcs, 27.5" x 1pcs