



### Scalloped Picket Fence (48" H x 72" W)

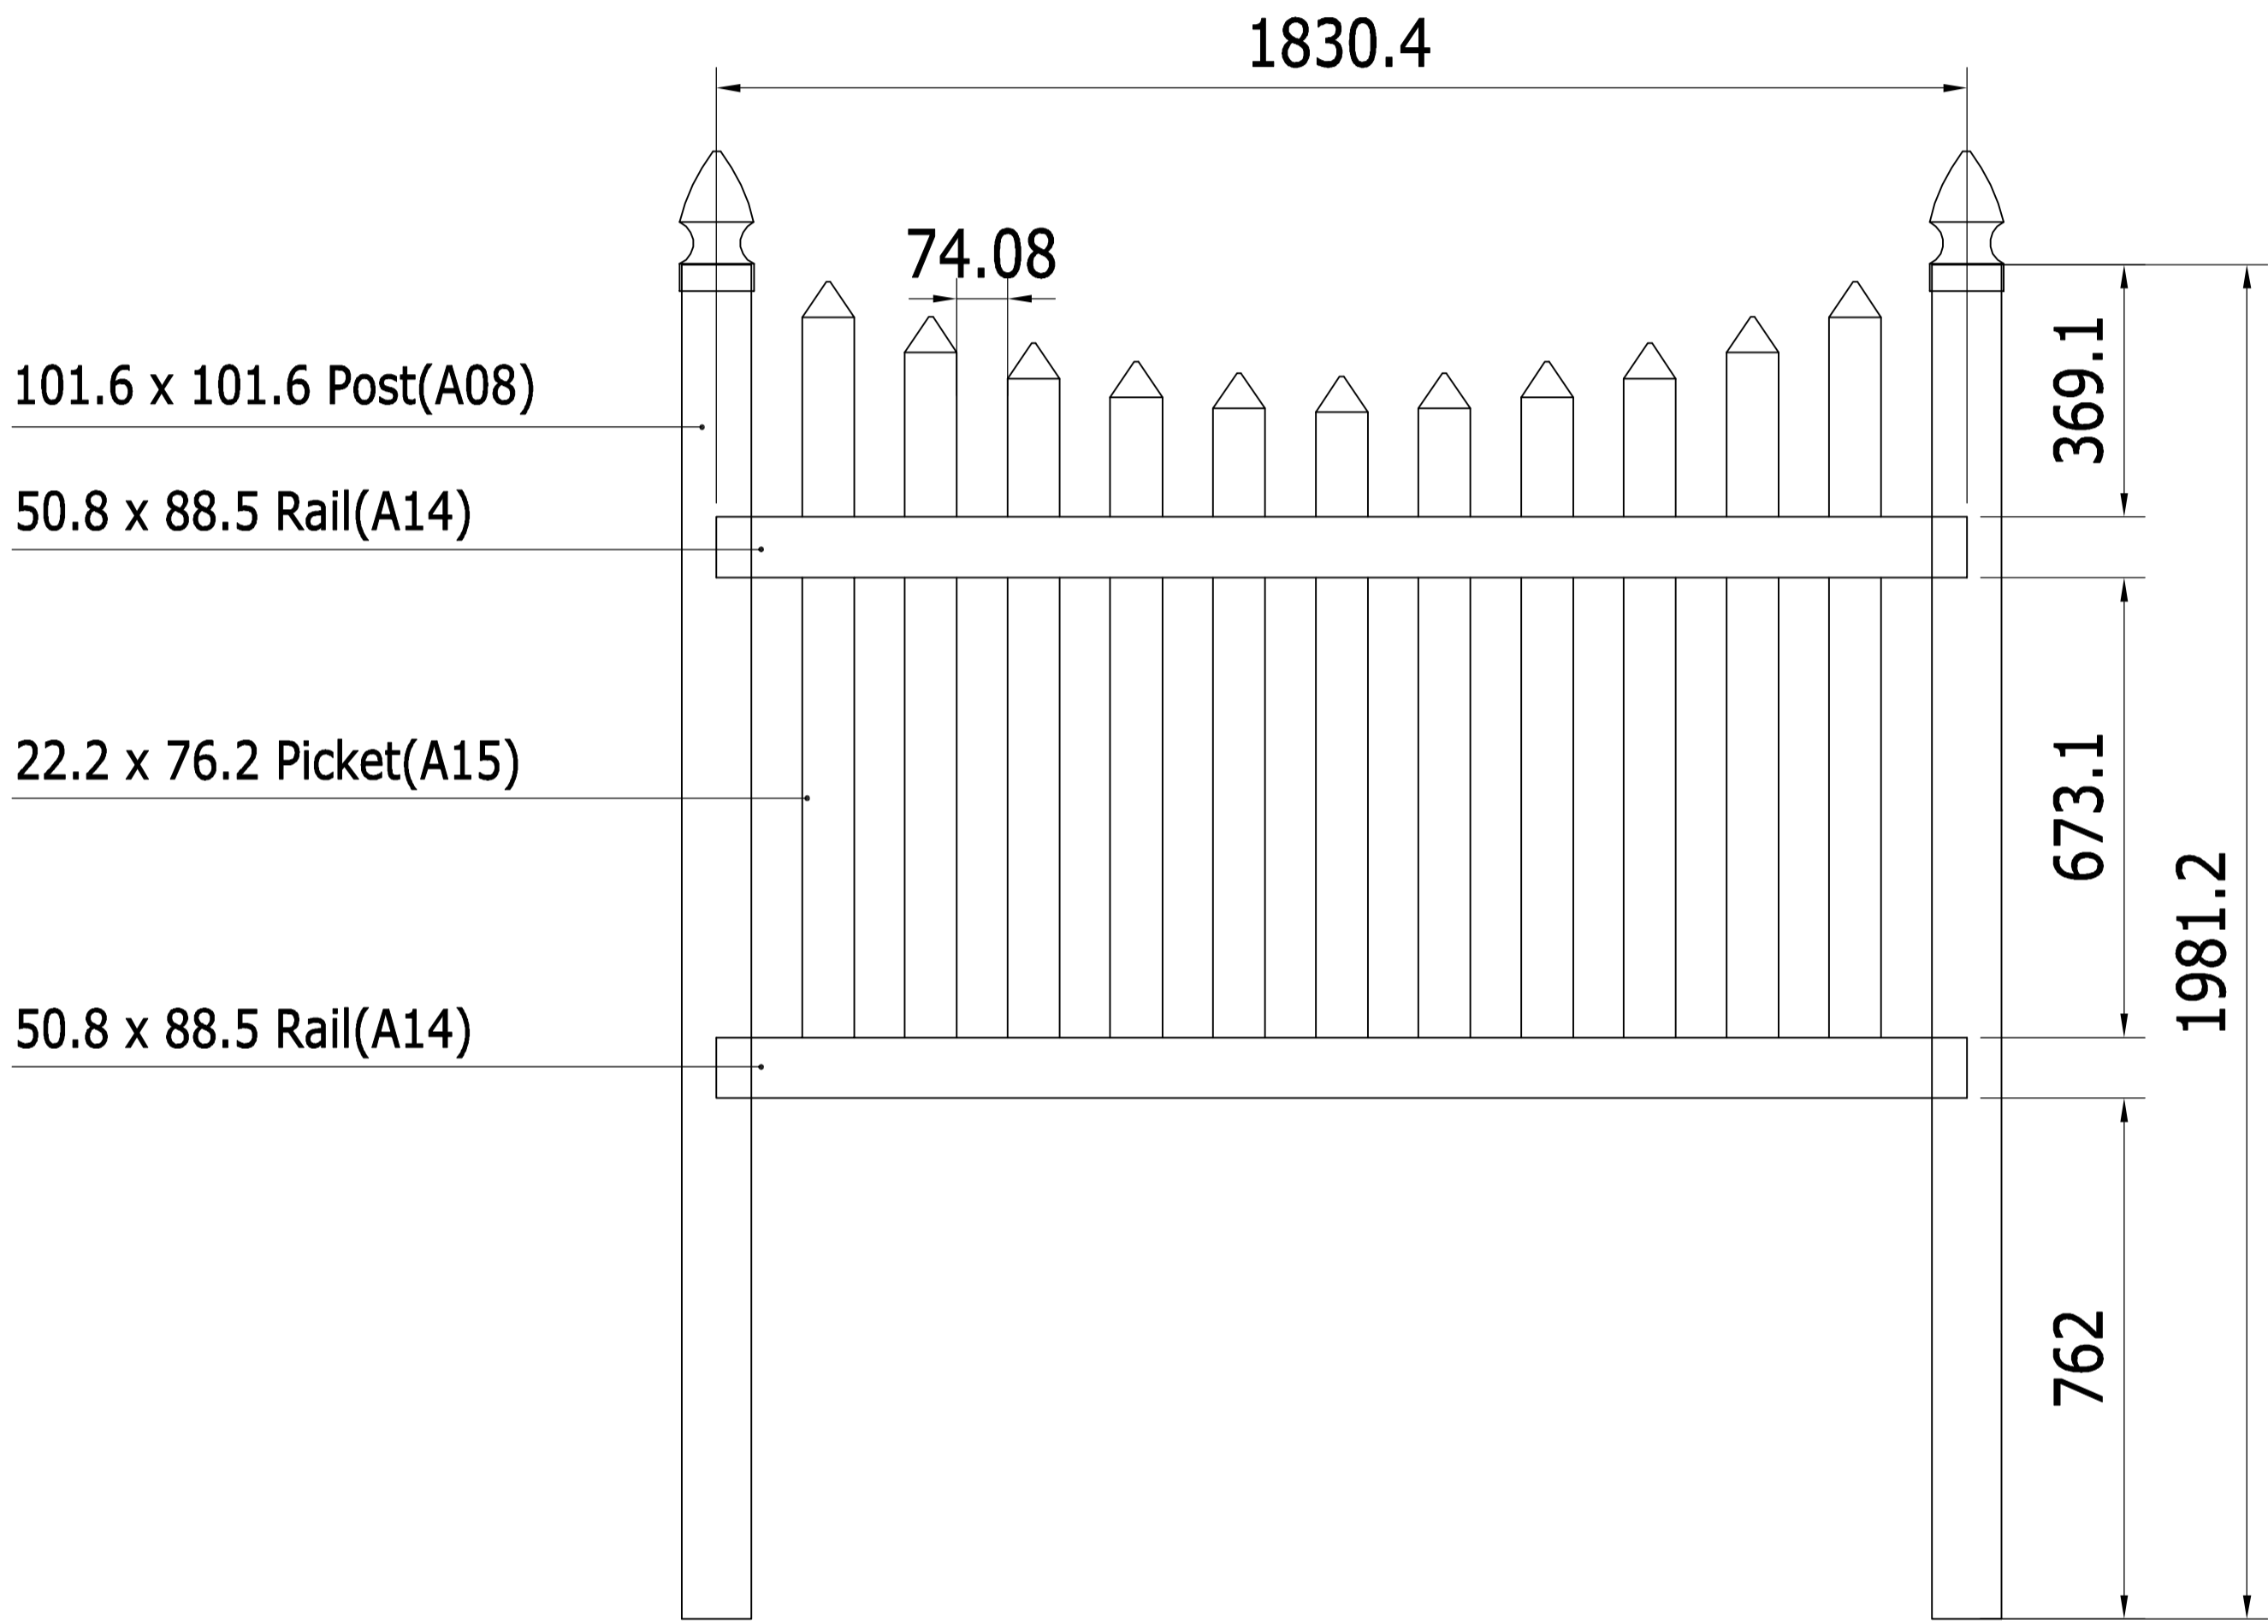

- A08 length: 1981 x 1pcs
- A14 length: 1830 x 2pcs
- A15 length: 1143 x 2pcs, 1092 x 2pcs, 1052 x 2pcs  
1026 x 2pcs, 1008 x 2pcs, 1003 x 1pcs

### Scalloped Picket Fence (48" H x 72" W)

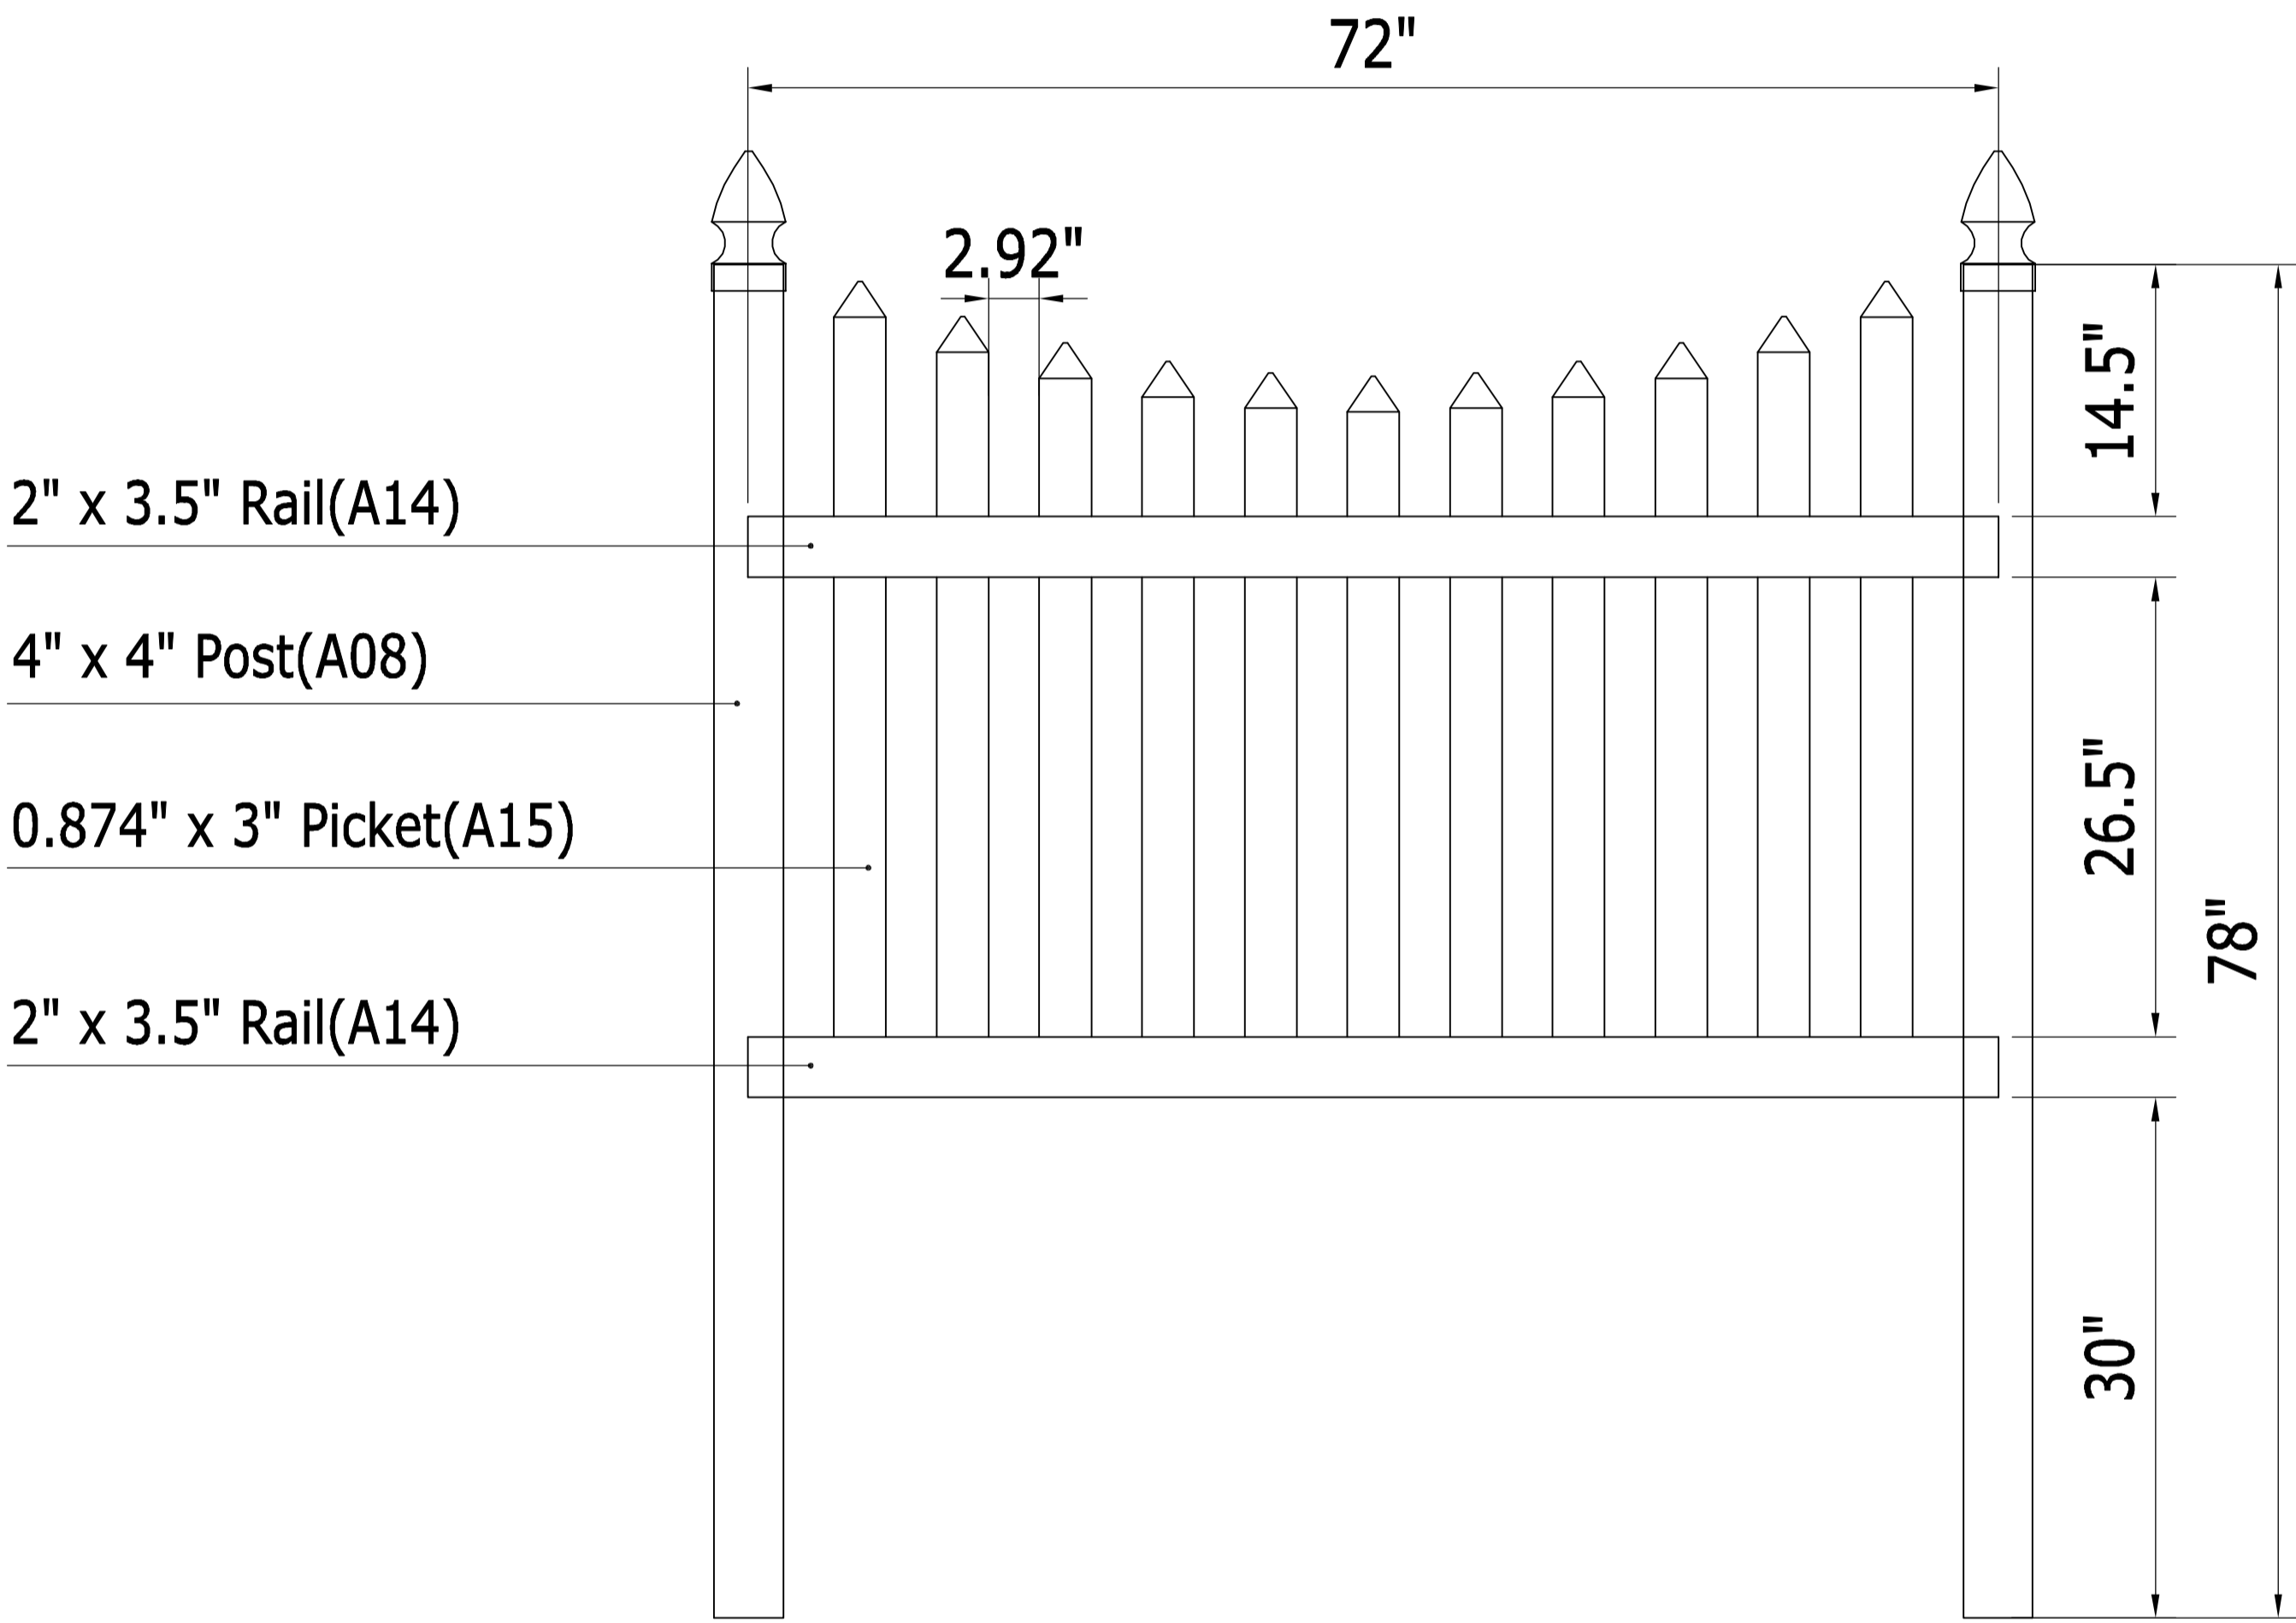

- A08 length: 78" x 1pcs
- A14 length: 72" x 2pcs
- A15 length: 45" x 2pcs, 43" x 2pcs, 41.42" x 2pcs  
40.4" x 2pcs, 39.7" x 2pcs, 39.5" x 1pcs