



Straight Picket Fence (48" H x 72" W)

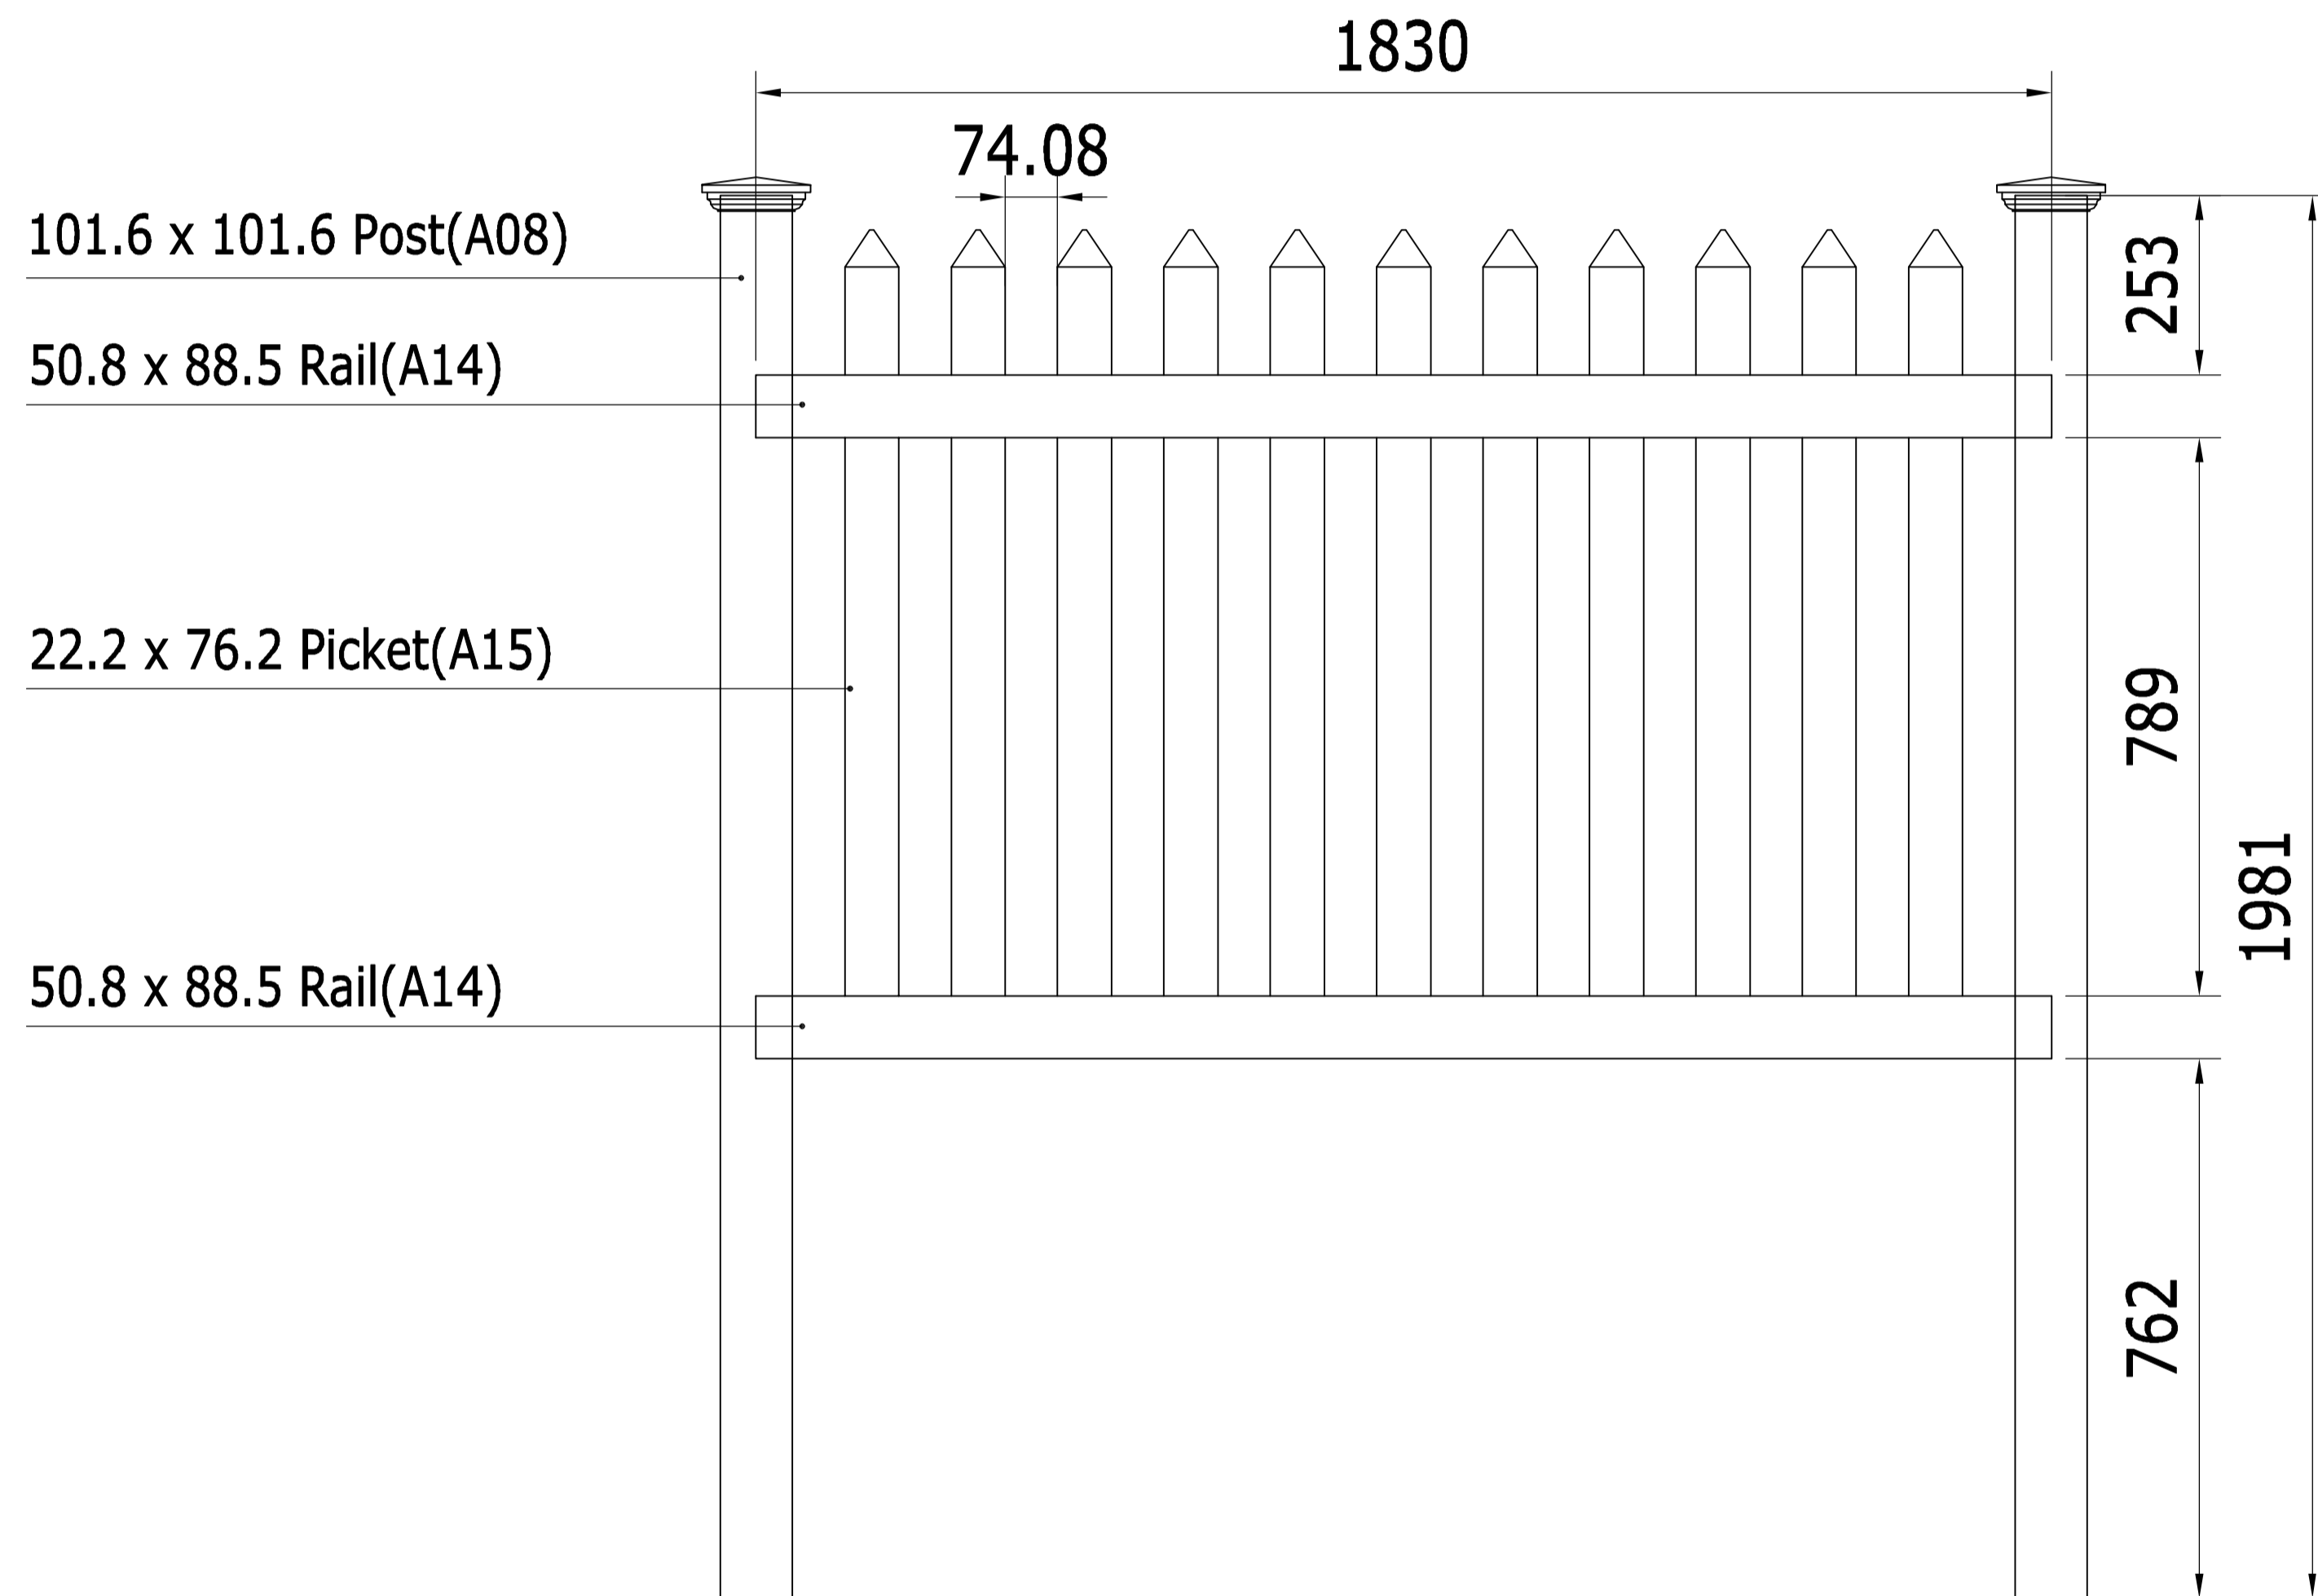

A08 length: 1981 x 1pcs
 A14 length: 1830 x 2pcs
 A15 length: 1118 x 11pcs

Straight Picket Fence (48" H x 72" W)

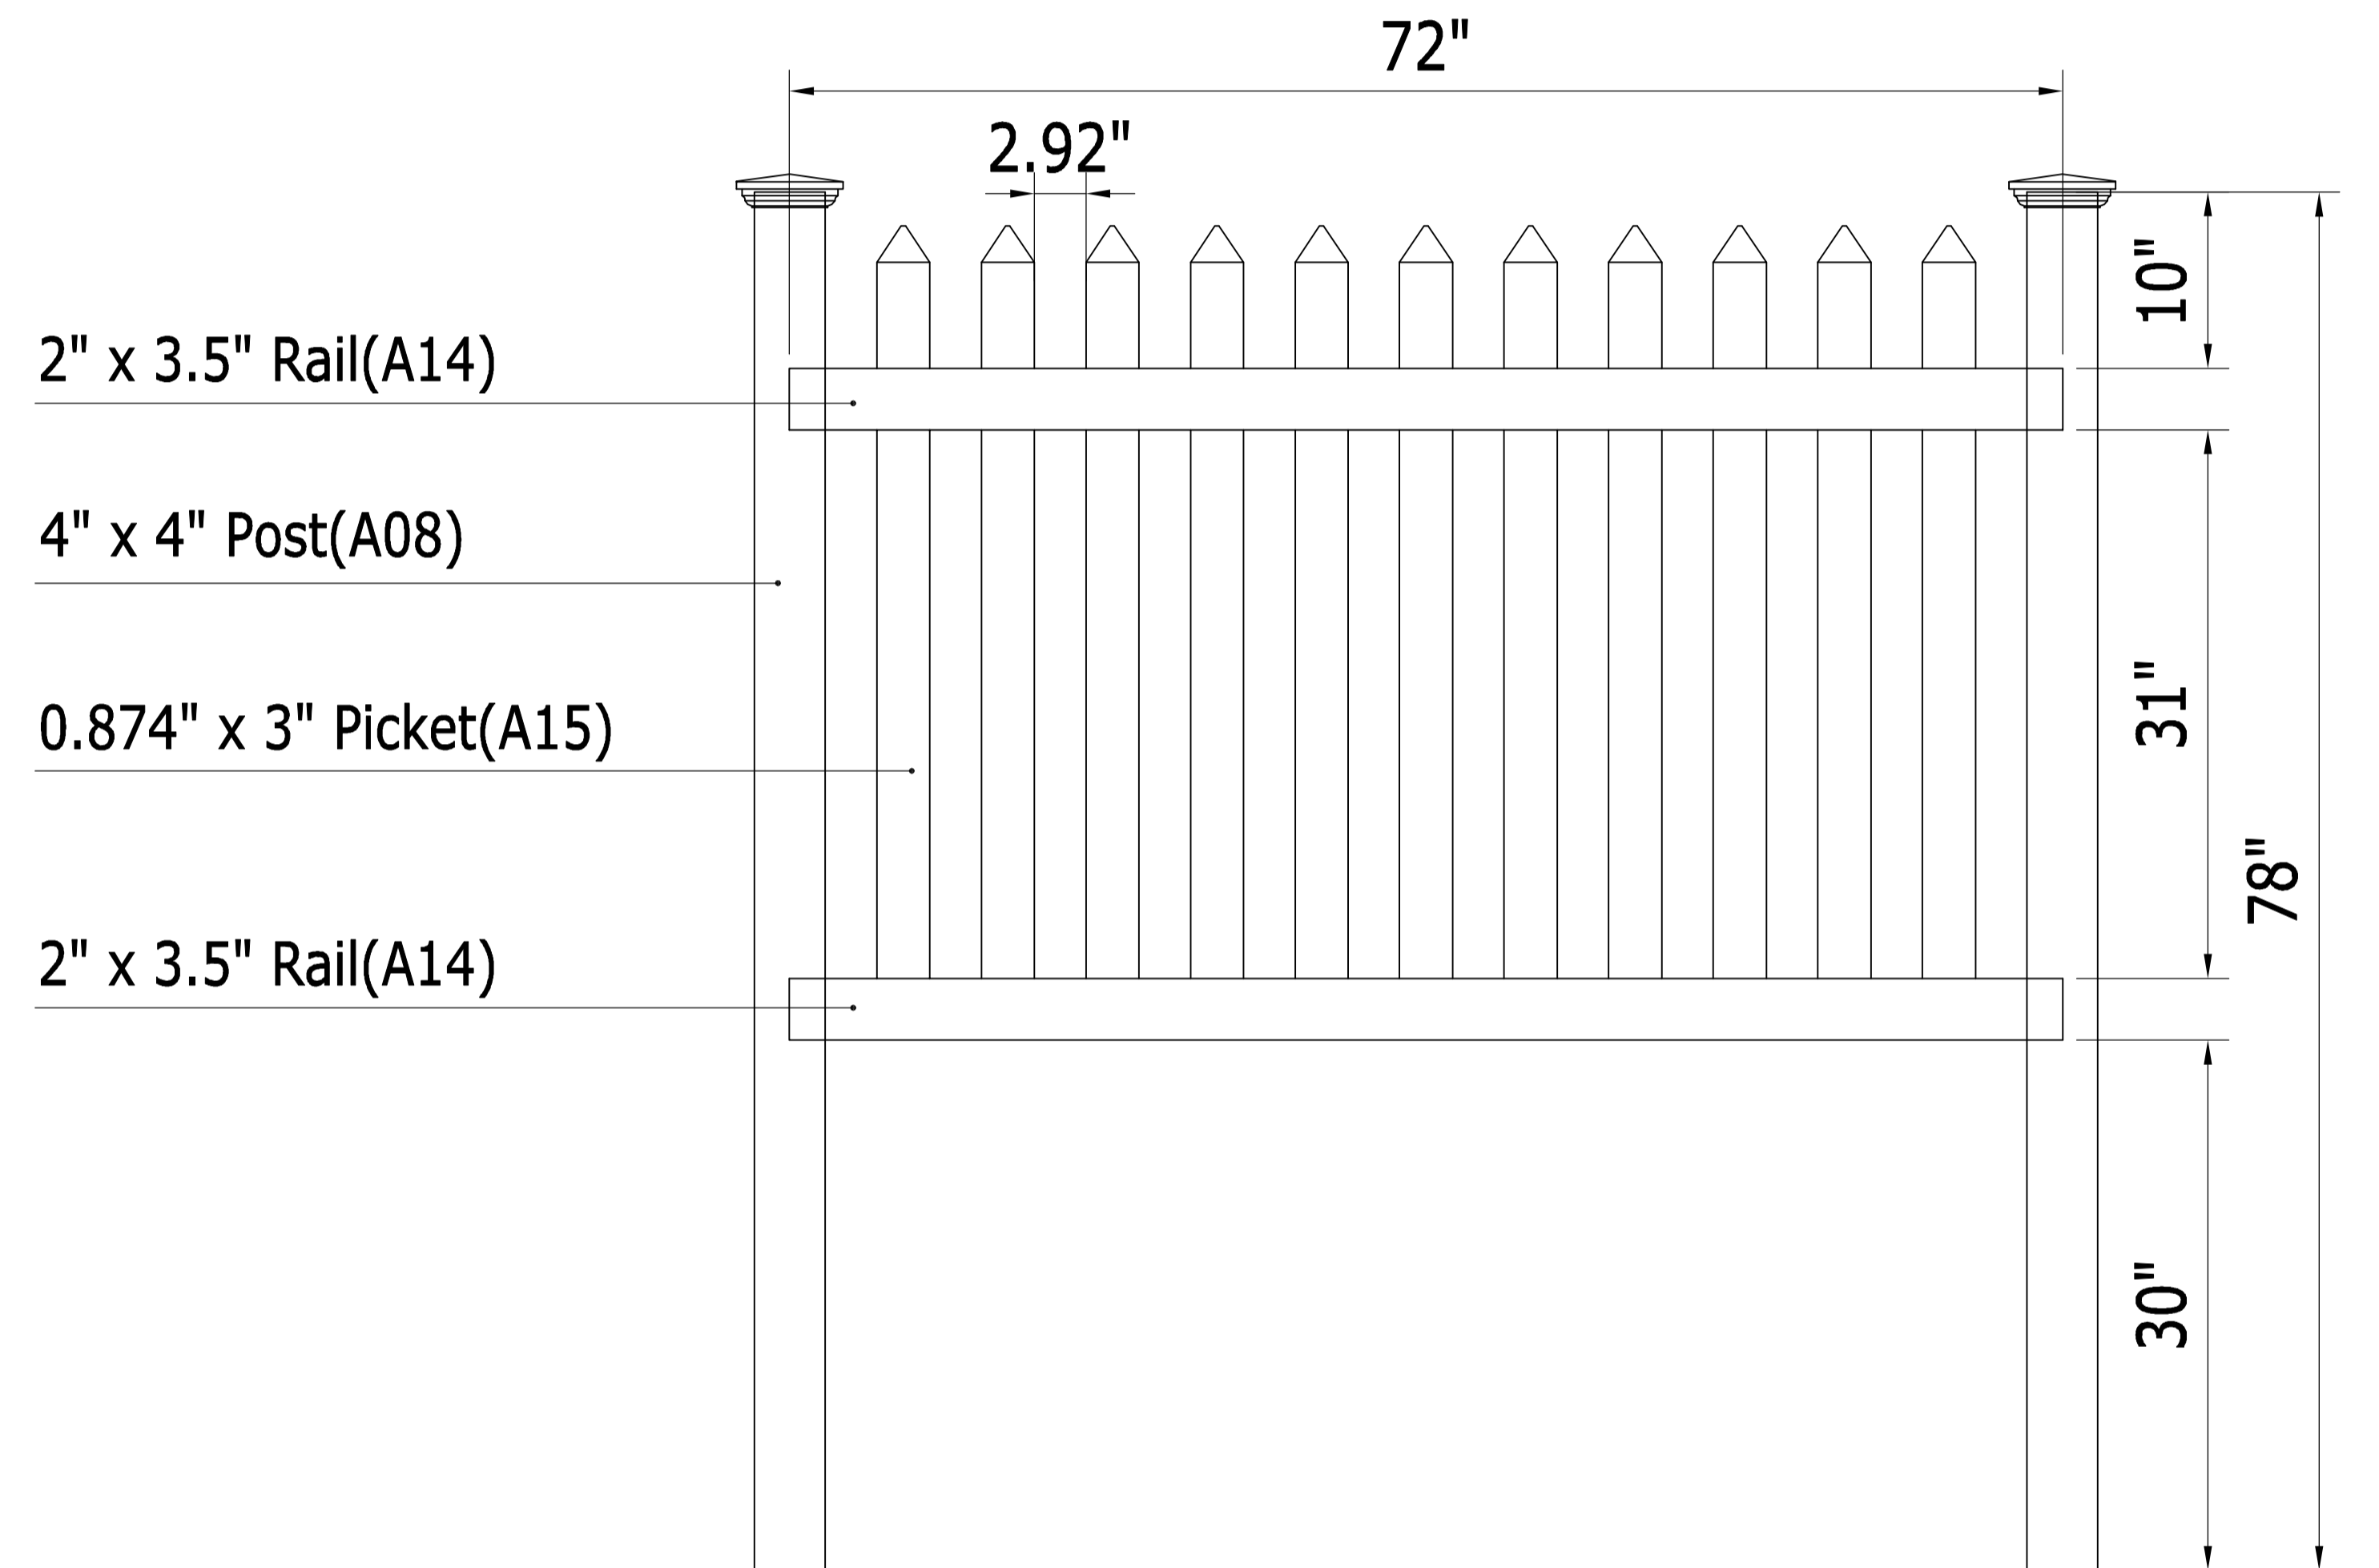

A08 length: 78" x 1pcs
 A14 length: 72" x 2pcs
 A15 length: 44" x 11pcs