



Temporary Fence 3-Rail

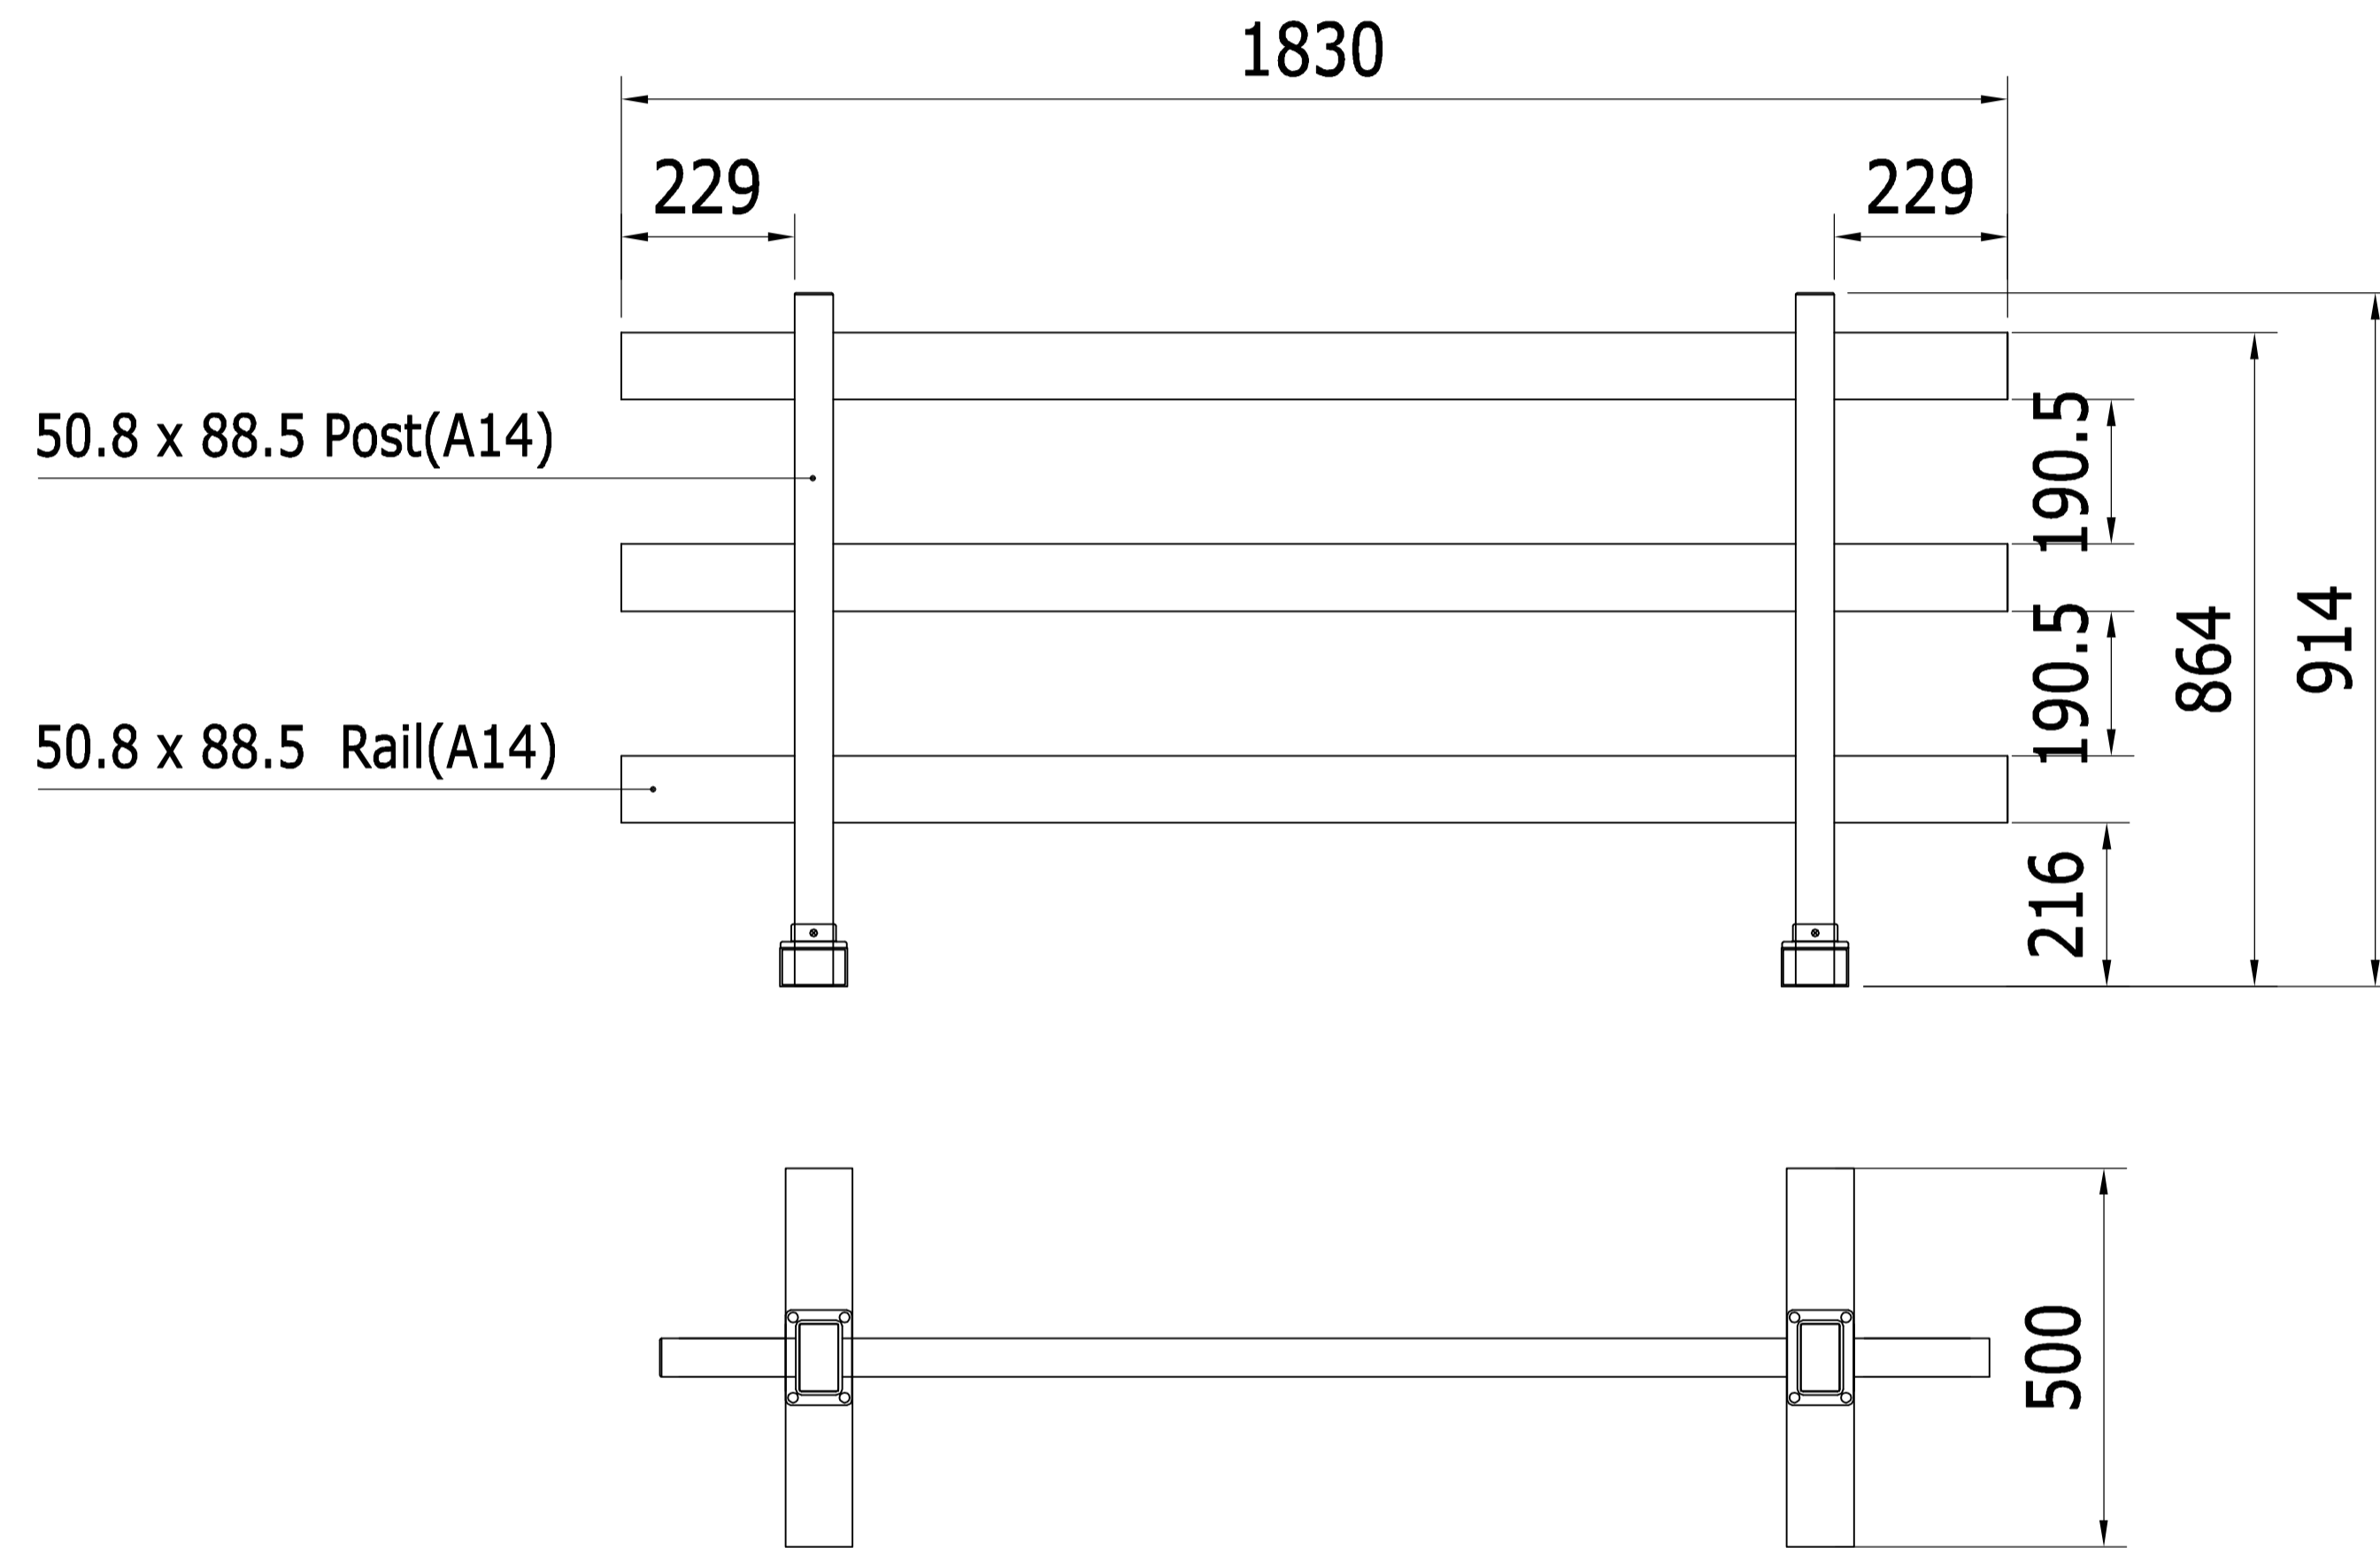

- A14 length: 914 x 2pcs
- A14 length: 1830 x 3pcs
- A14 length: 500 x 2pcs

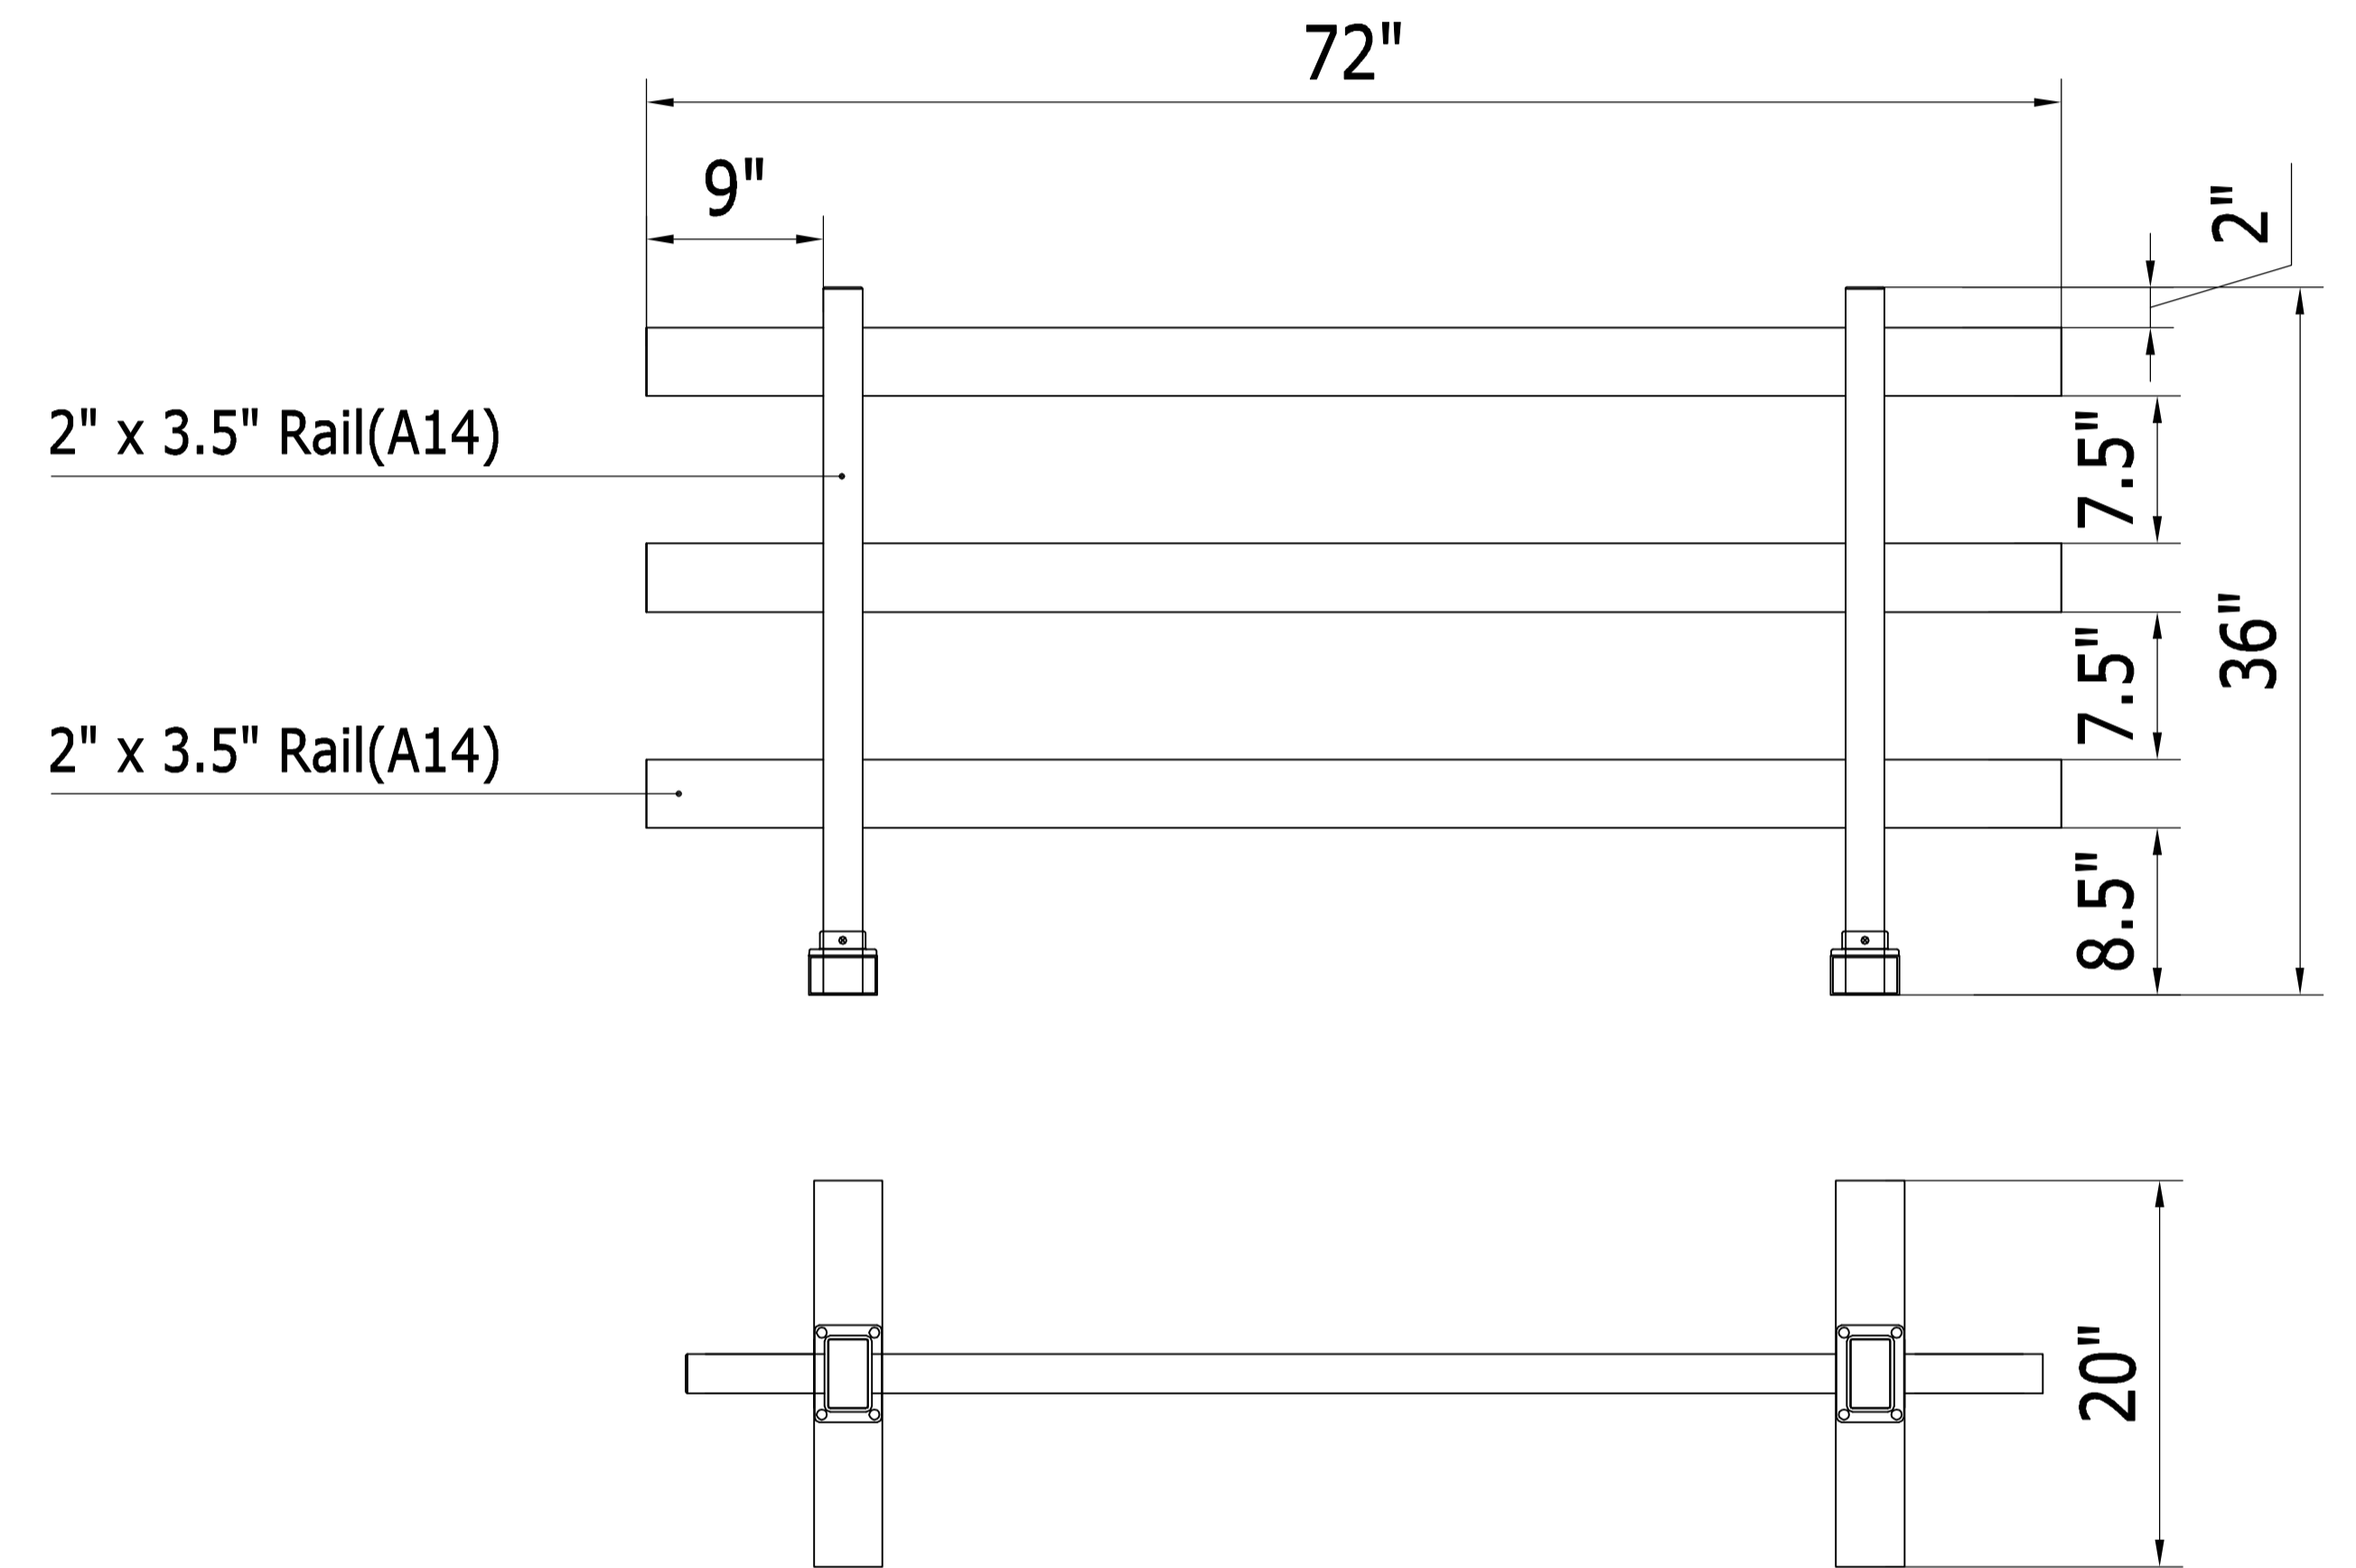

- A14 length: 36" x 2pcs
- A14 length: 72" x 3pcs
- A14 length: 20" x 2pcs